


THIS DRAWING IS TO BE READ IN CONJUNCTION WITH  
SURVEY DRAWING NO 186.2022.000- SURVEY SITE PLAN  
& 002 - SURVEY SECTIONAL ELEVATIONS

**NOTE**  
All rights described in Chapter IV of the Copyright, Design and Patents Act 1988 have been generally asserted.  
  
All dimensions should be checked on site before carrying out any scheme proposals.

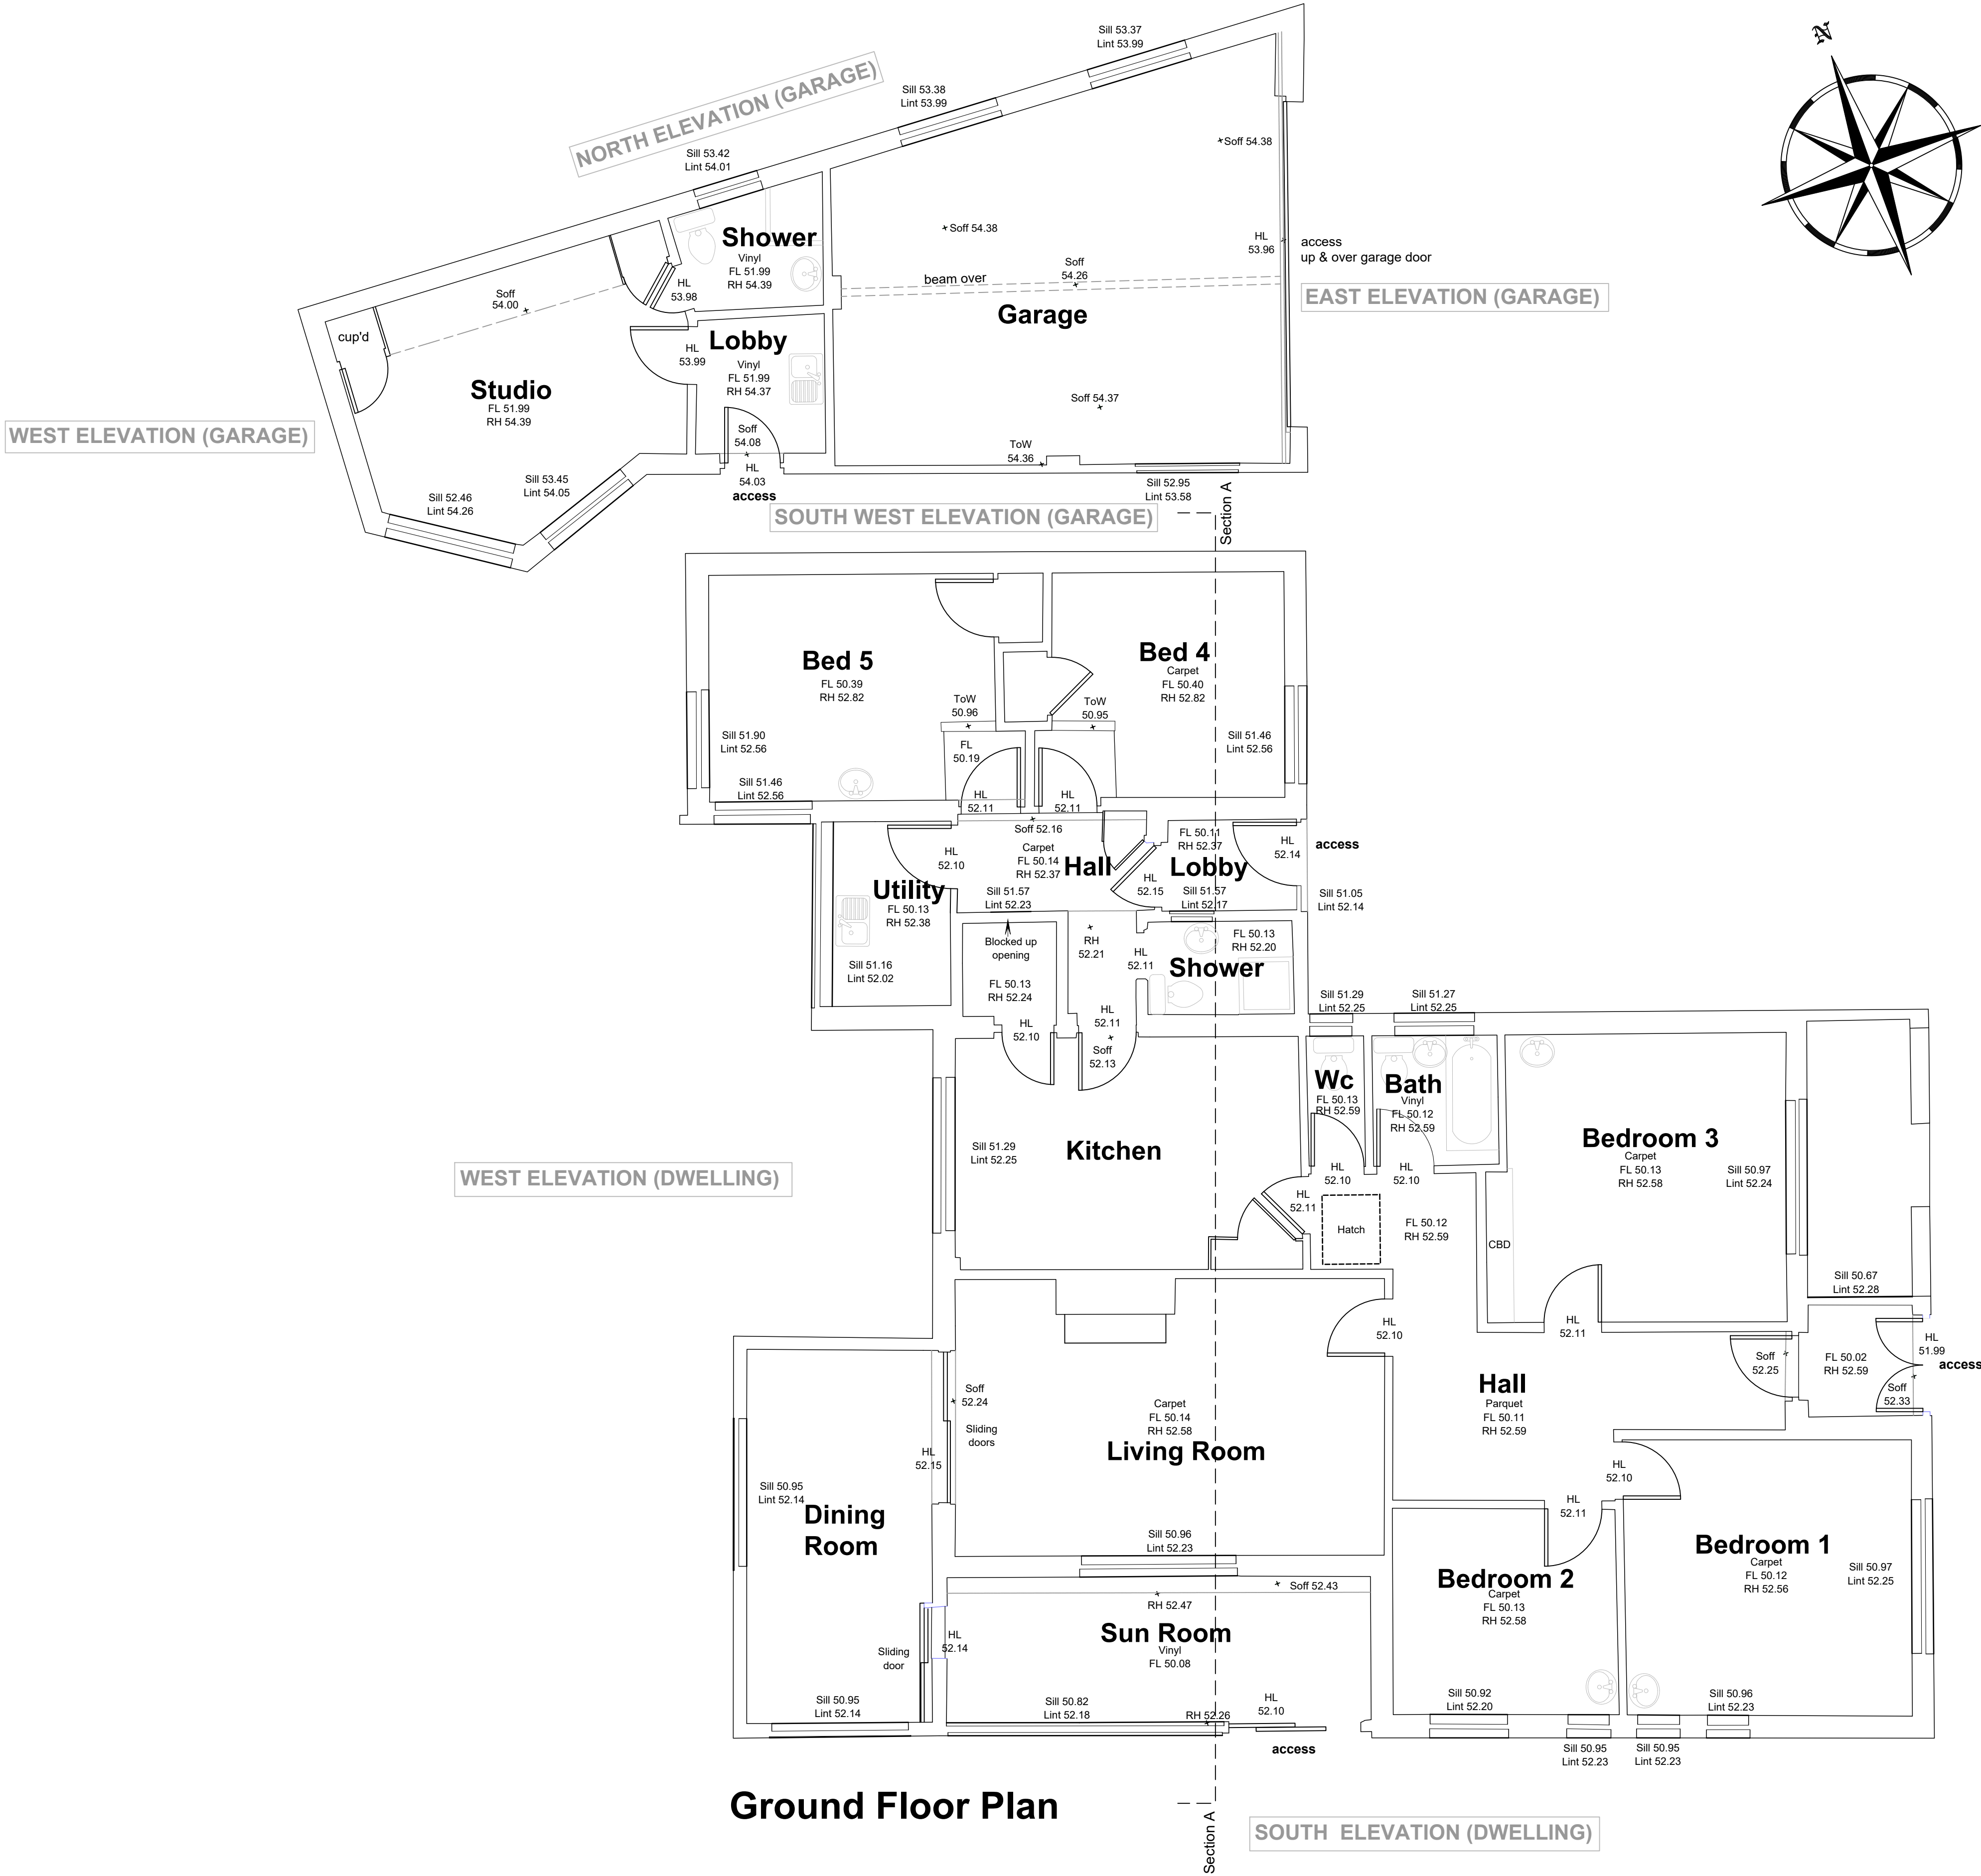

**Existing External Finishes to Dwelling:-**  
**Roof** - Grey fibre cement, Grey concrete ridge & hip tiles, traditional felt (flat roofs)  
**Fascias** - Painted Timber  
**Barge Boards** - None  
**Downpipes** - White Upvc, Ogee gutters & square down pipes  
**Walls** - Painted render, vertical timber stained cladding  
**Windows** - White Upvc with tiled cills  
**Doors** - White Upvc

**Existing External Finishes to Garage:-**  
**Roof** - Traditional felt (flat roof)  
**Fascias** - Painted Timber  
**Barge Boards** - None  
**Downpipes** - White Upvc, Ogee gutters & square down pipes  
**Walls** - Painted Render  
**Windows** - White Upvc  
**Doors** - Painted aluminum up & over

**Existing External Finishes:-**  
**Paths** - Slate crazy paving & concrete  
**Steps** - Concrete  
**Retaining Walls** - Painted render & Natural stone  
**Drive/Parking** - Tarmac  
**Garden** - Lawn



**SELENA  
PRYCE  
DESIGNS**

6 Scots Close, Churchstow,  
Kingsbridge, Devon TQ7 3RB.  
Contact: 07835 517387  
Email: selenapryce68@gmail.com



© Copyright

Client

Job Title

Alterations & Extension at  
Galmpton,

Drawing Title

Survey Drawing:-

**Ground Floor Plan**

Scale

1:50 @ A1 (1:100 @ A3)

Date

18 -10 -2021

Drawn by

s.p


Drg. No.

**186-2022-001**

Rev.

SURVEY DRAWING FOR PLANNING PURPOSES

METRES

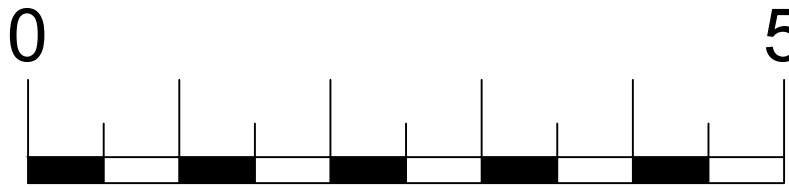

SCALE 1:50

EAST ELEVATION (DWELLING)

SOUTH ELEVATION (DWELLING)

Ground Floor Plan

WEST ELEVATION (DWELLING)

SOUTH WEST ELEVATION (GARAGE)

EAST ELEVATION (GARAGE)

NORTH ELEVATION (GARAGE)

WEST ELEVATION (GARAGE)