
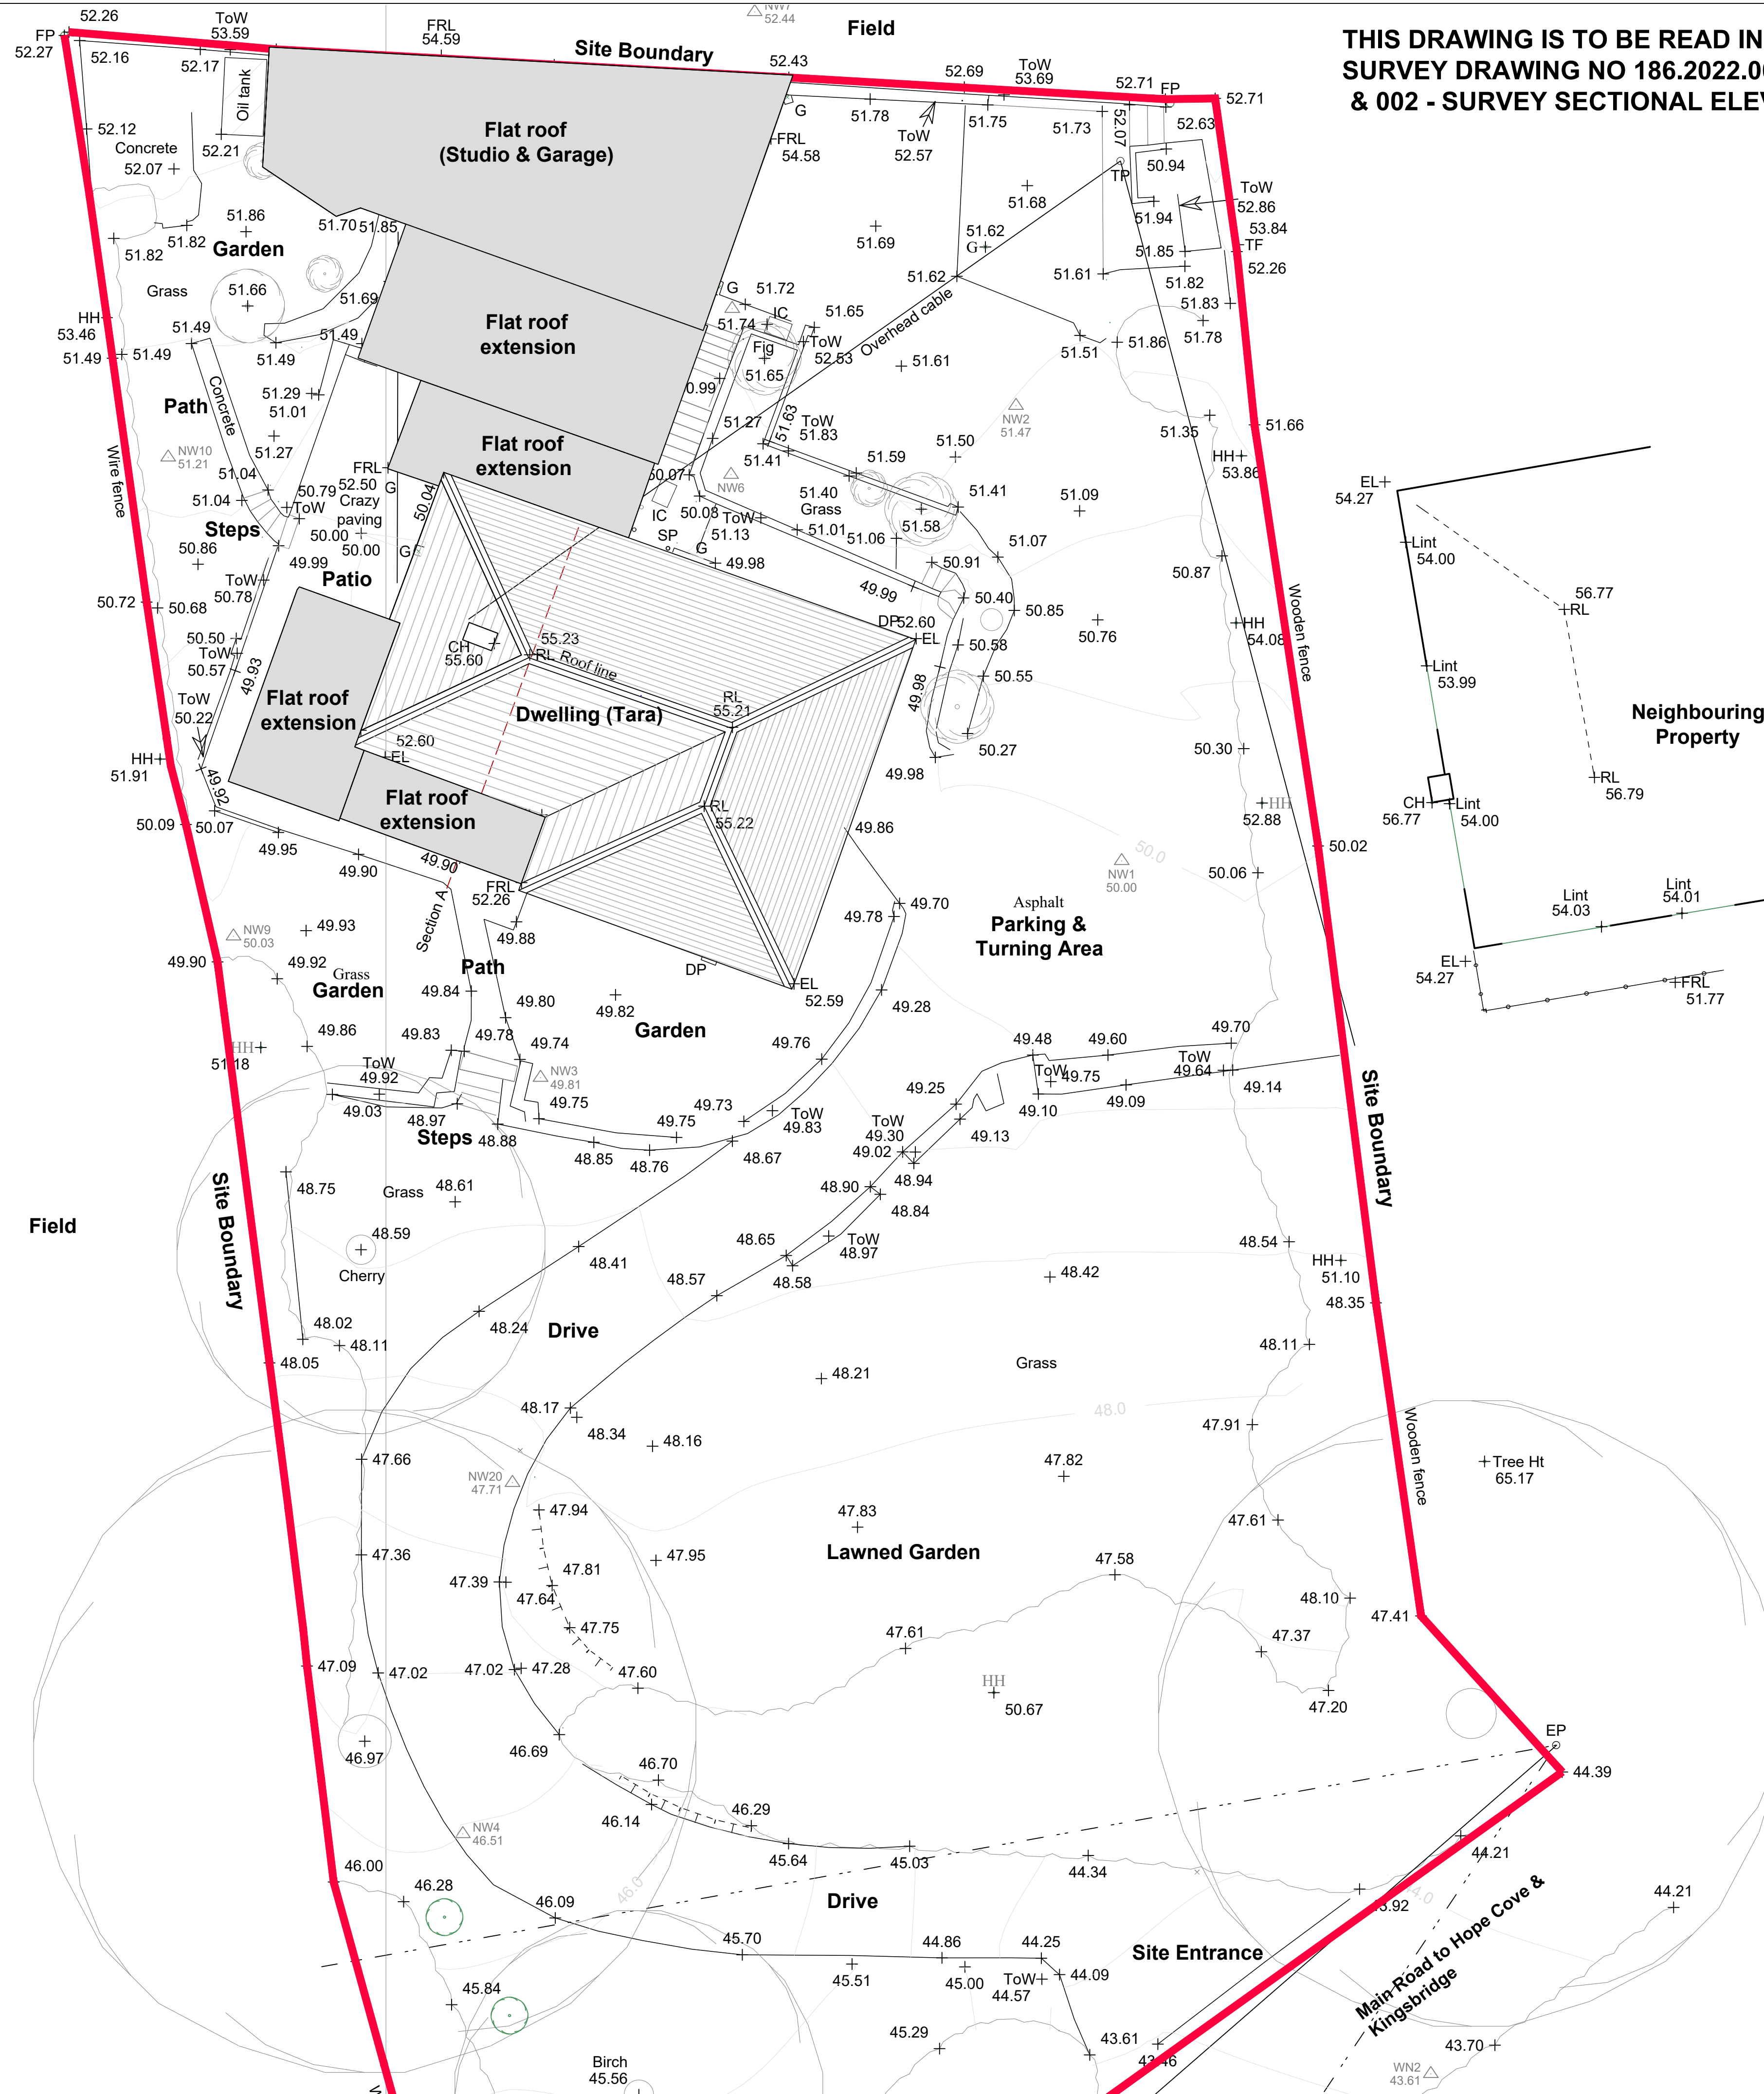
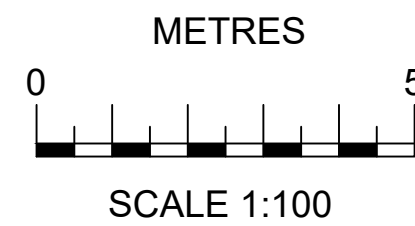


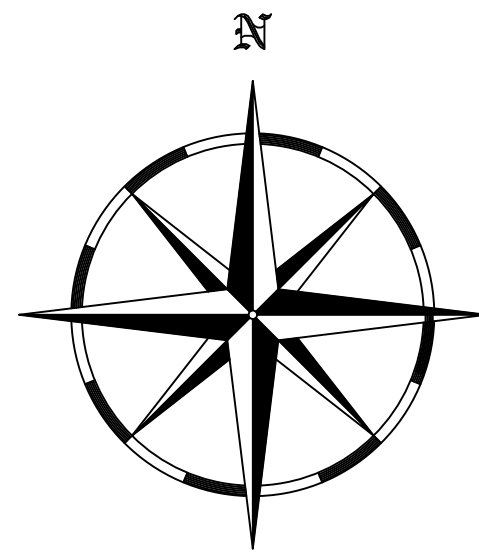

THIS DRAWING IS TO BE READ IN CONJUNCTION WITH
SURVEY DRAWING NO 186.2022.001- SURVEY FLOOR PLANS
& 002 - SURVEY SECTIONAL ELEVATIONS

NOTE
All rights described in Chapter IV of the Copyright, Design and Patents Act 1988 have been generally asserted.
Do not scale from this drawing all dimensions should be checked on site before carrying out any scheme proposals.

Existing External Finishes to Dwelling:-
Roof - Grey fibre cement, Grey concrete ridge & hip tiles, traditional felt (flat roofs)
Fascias - Painted Timber
Barge Boards - None
Downpipes - White Upvc, Ogee gutters & square down pipes
Walls - Painted render, vertical timber stained cladding
Windows - White Upvc with tiled cills
Doors - White Upvc

Existing External Finishes to Garage:-
Roof - Traditional felt (flat roof)
Fascias - Painted Timber
Barge Boards - None
Downpipes - White Upvc, Ogee gutters & square down pipes
Walls - Painted Render
Windows - White Upvc
Doors - Painted aluminum up & over

Existing External Finishes:-
Paths - Slate crazy paving & concrete
Steps - Concrete
Retaining Walls - Painted render & Natural stone
Drive/Parking - Tarmac
Garden - Lawn



SELENA
PRYCE
DESIGNS

6 Scotts Close, Churchstow,
Kingsbridge, Devon TQ7 3RB.
Contact: 07835 517387
Email: selena Pryce68@gmail.com
© Copyright



SURVEY DRAWING FOR PLANNING PURPOSES

Client

Job Title
Alterations & Extension at
Galmpton,

Drawing Title

Survey Drawing:-

Site Plan

Scale
1:100 @ A1 (1:200 @ A3)
Date
18 -10 -2021
Drawn by
s.p

Org. No.
186-2022-000
Rev.