
 



THIS DRAWING IS TO BE READ IN CONJUNCTION WITH THE FOLLOWING ADDITIONAL INFORMATION:
Survey (existing) Floor Plans 210.2024.001
Survey (existing) Sectional Elevations 210.2024.002
Site Block Plan (existing) 210.2024.004

Existing External Finishes to Dwelling:-
Roof - Fibre Cement, Clay ridge tiles
Fascias - Painted / Stained Timber
Barge Boards - Painted / Stained Timber
Down pipes - Black Upvc
Walls - Painted render & natural stone
Windows - Timber Painted / Stained
Doors - Timber Painted / Stained

NOTE
All rights described in Chapter IV of the Copyright, Design and Patents Act 1988 have been generally asserted.
Do not scale for construction purposes all dimensions should be checked on site before carrying out any scheme proposals.

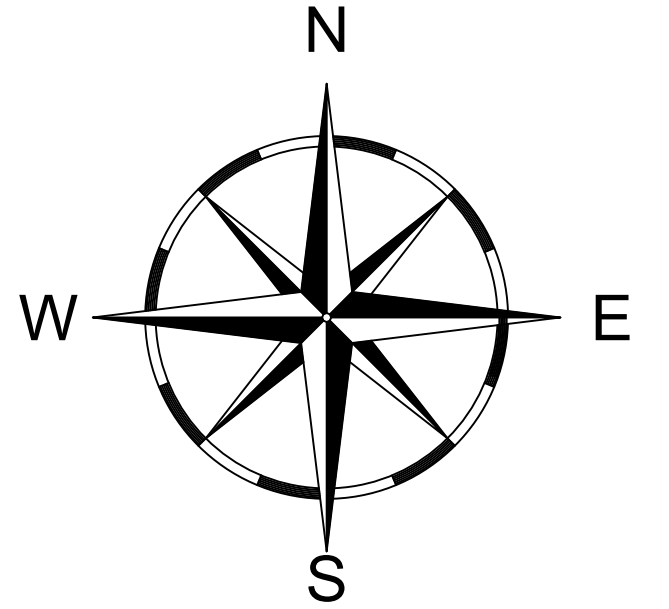

Survey (existing) Topographical Site Plan with levels.

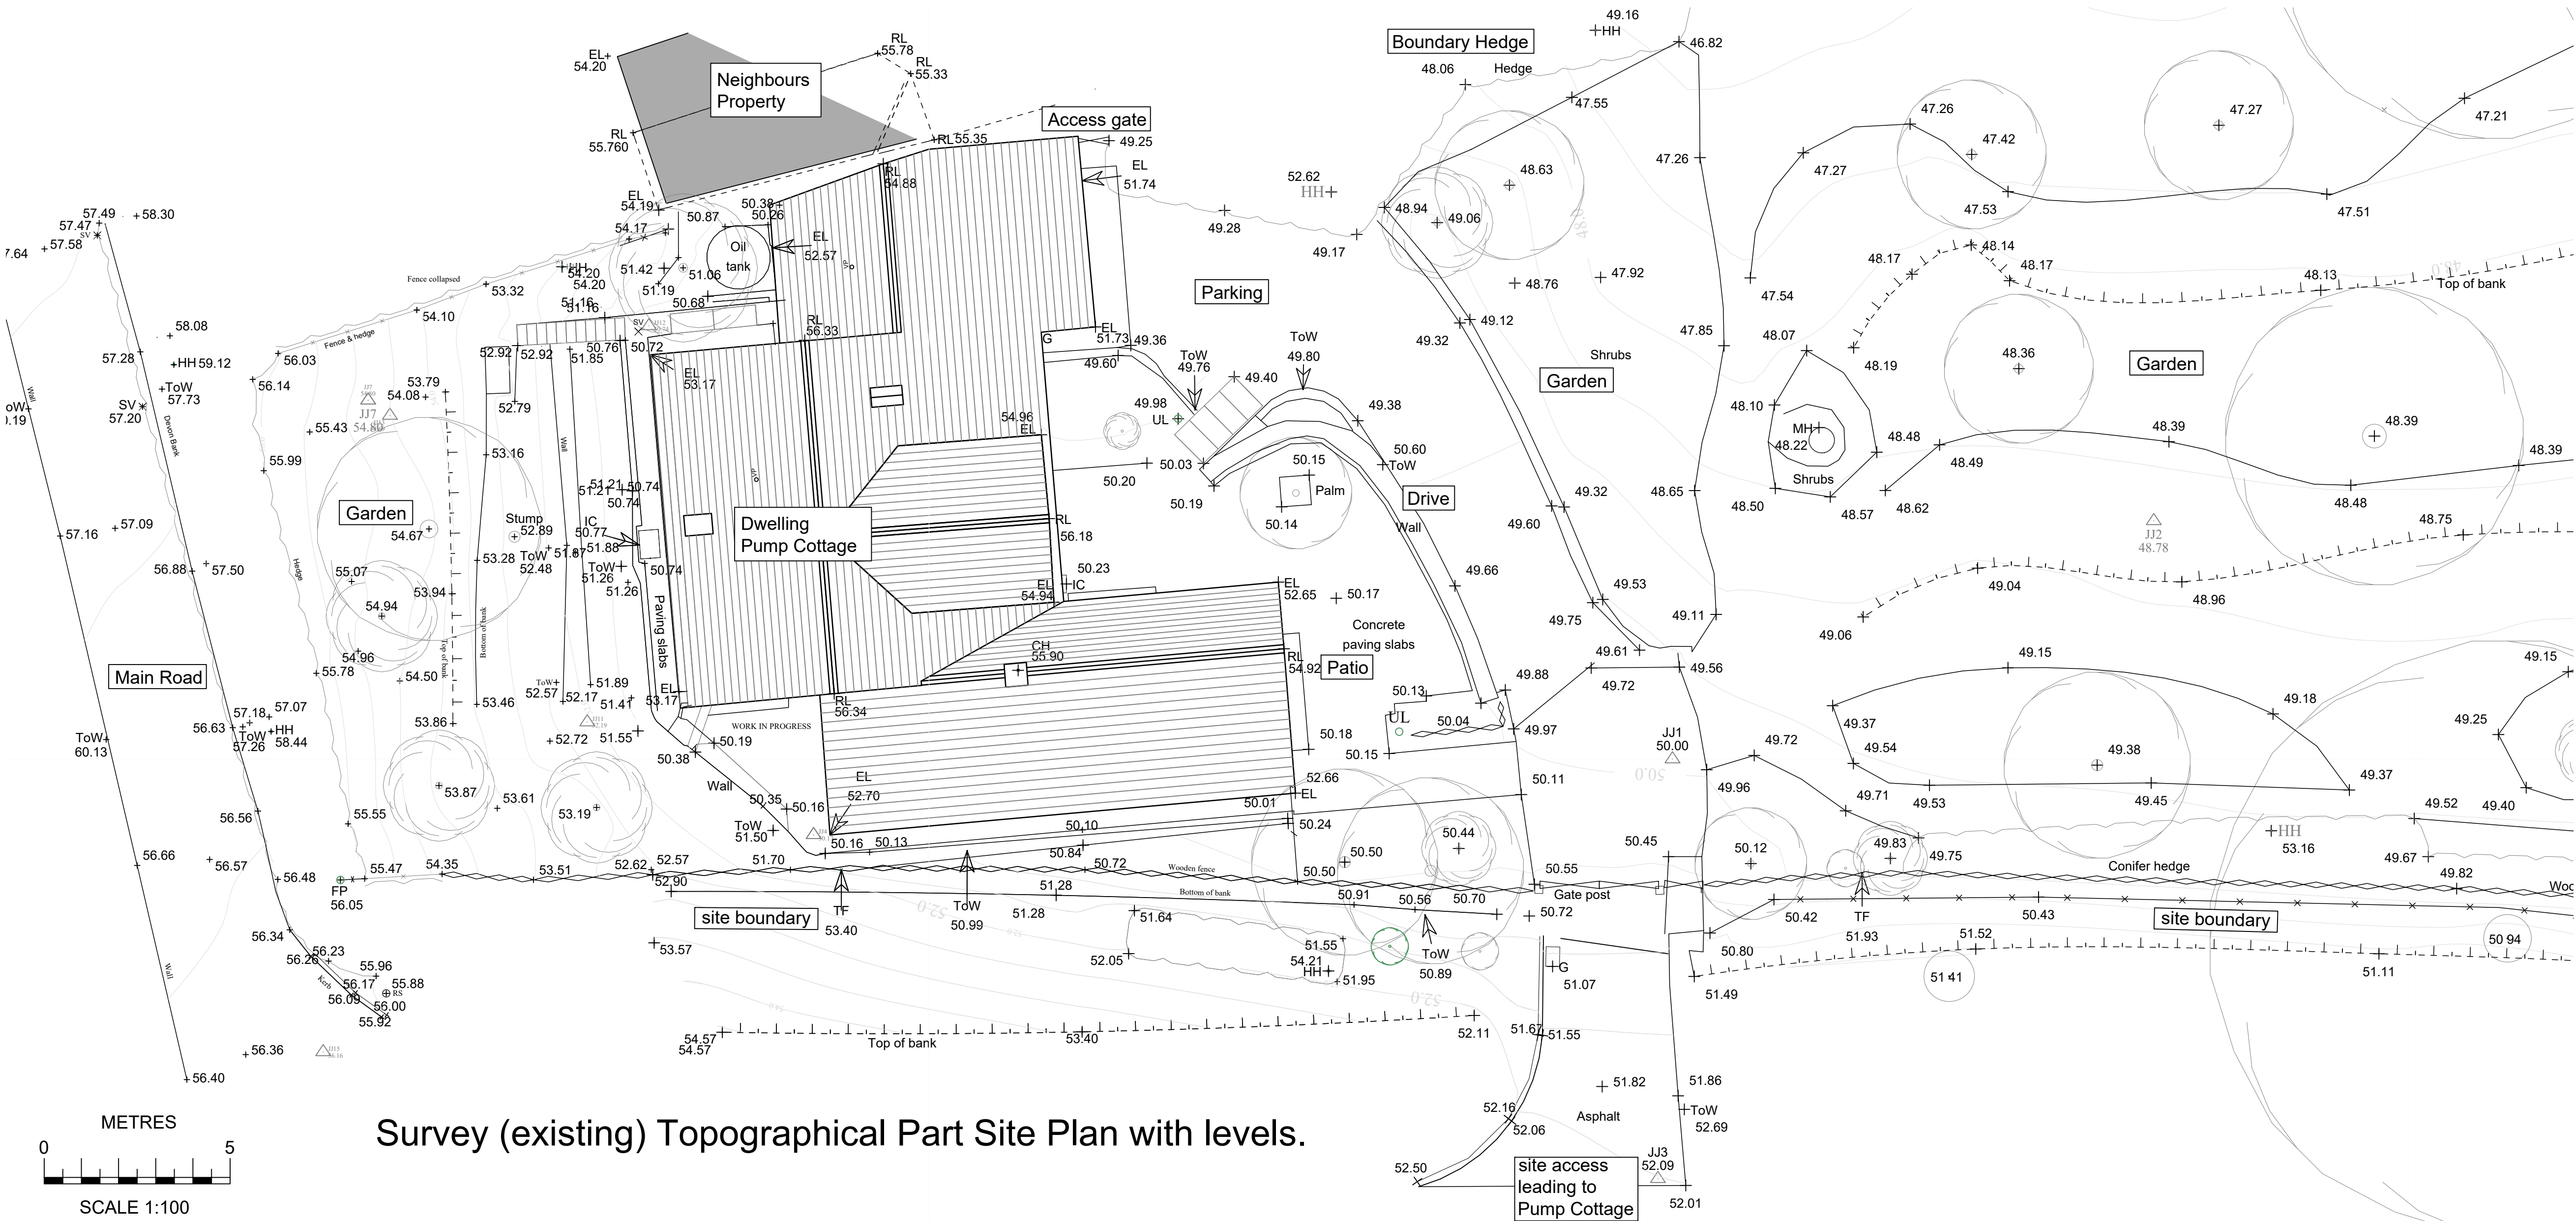

SELENA PRYCE DESIGNS
6 Scots Close, Churchstow, Kingsbridge, Devon TQ7 3RB.
Contact: 07835 517387
Email: selenapryce68@gmail.com

CIAT
CHARTERED PRACTICE

© Copyright
Client:
Job Title:
Proposed alteration & extension to Pump Cottage, Dittisham,
Drawing Title:
Survey Drawing :-
(existing) Topographical Site Plan with levels.
Scale
1:100, 1:200 @ A1
Date
13.07.2024
Drawn by
S.P
Rev.
210.2024.000