




THIS DRAWING IS TO BE READ IN CONJUNCTION WITH SURVEY DRAWING NO
216.2024.001 - SURVEY FLOOR PLANS & 216.2024.002 - SURVEY SECTIONAL
ELEVATIONS

NOTE
All rights described in Chapter IV of the Copyright, Design
and Patents Act 1988 have been generally asserted.
Do not scale for construction purposes all dimensions
should be checked on site before carrying out any scheme
proposals.

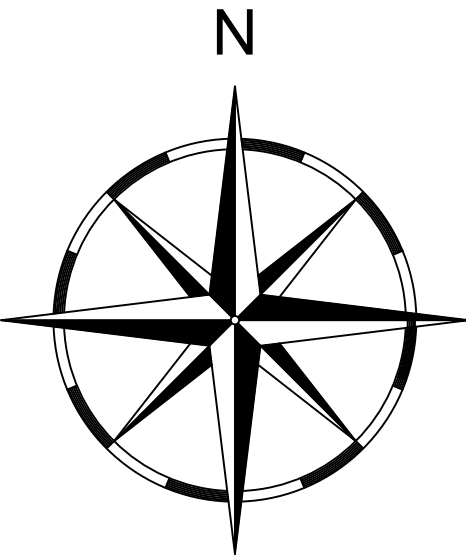

Existing External Finishes to Outbuilding:-
Roof - Traditional felt
Down pipes - Black Upvc, round gutters & circular downpipes
Walls - Timber
Windows - Timber
Doors - Timber

Existing External Finishes to Dwelling:-
Roof - Concrete Interlocking tiles & traditional felt
Fascias - Timber painted
Barge Boards - Timber painted
Rainwater Goods - White Upvc
Walls - Painted render
Windows - White Upvc.
Doors - White Upvc.

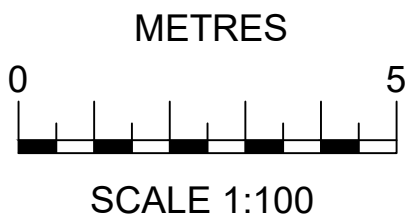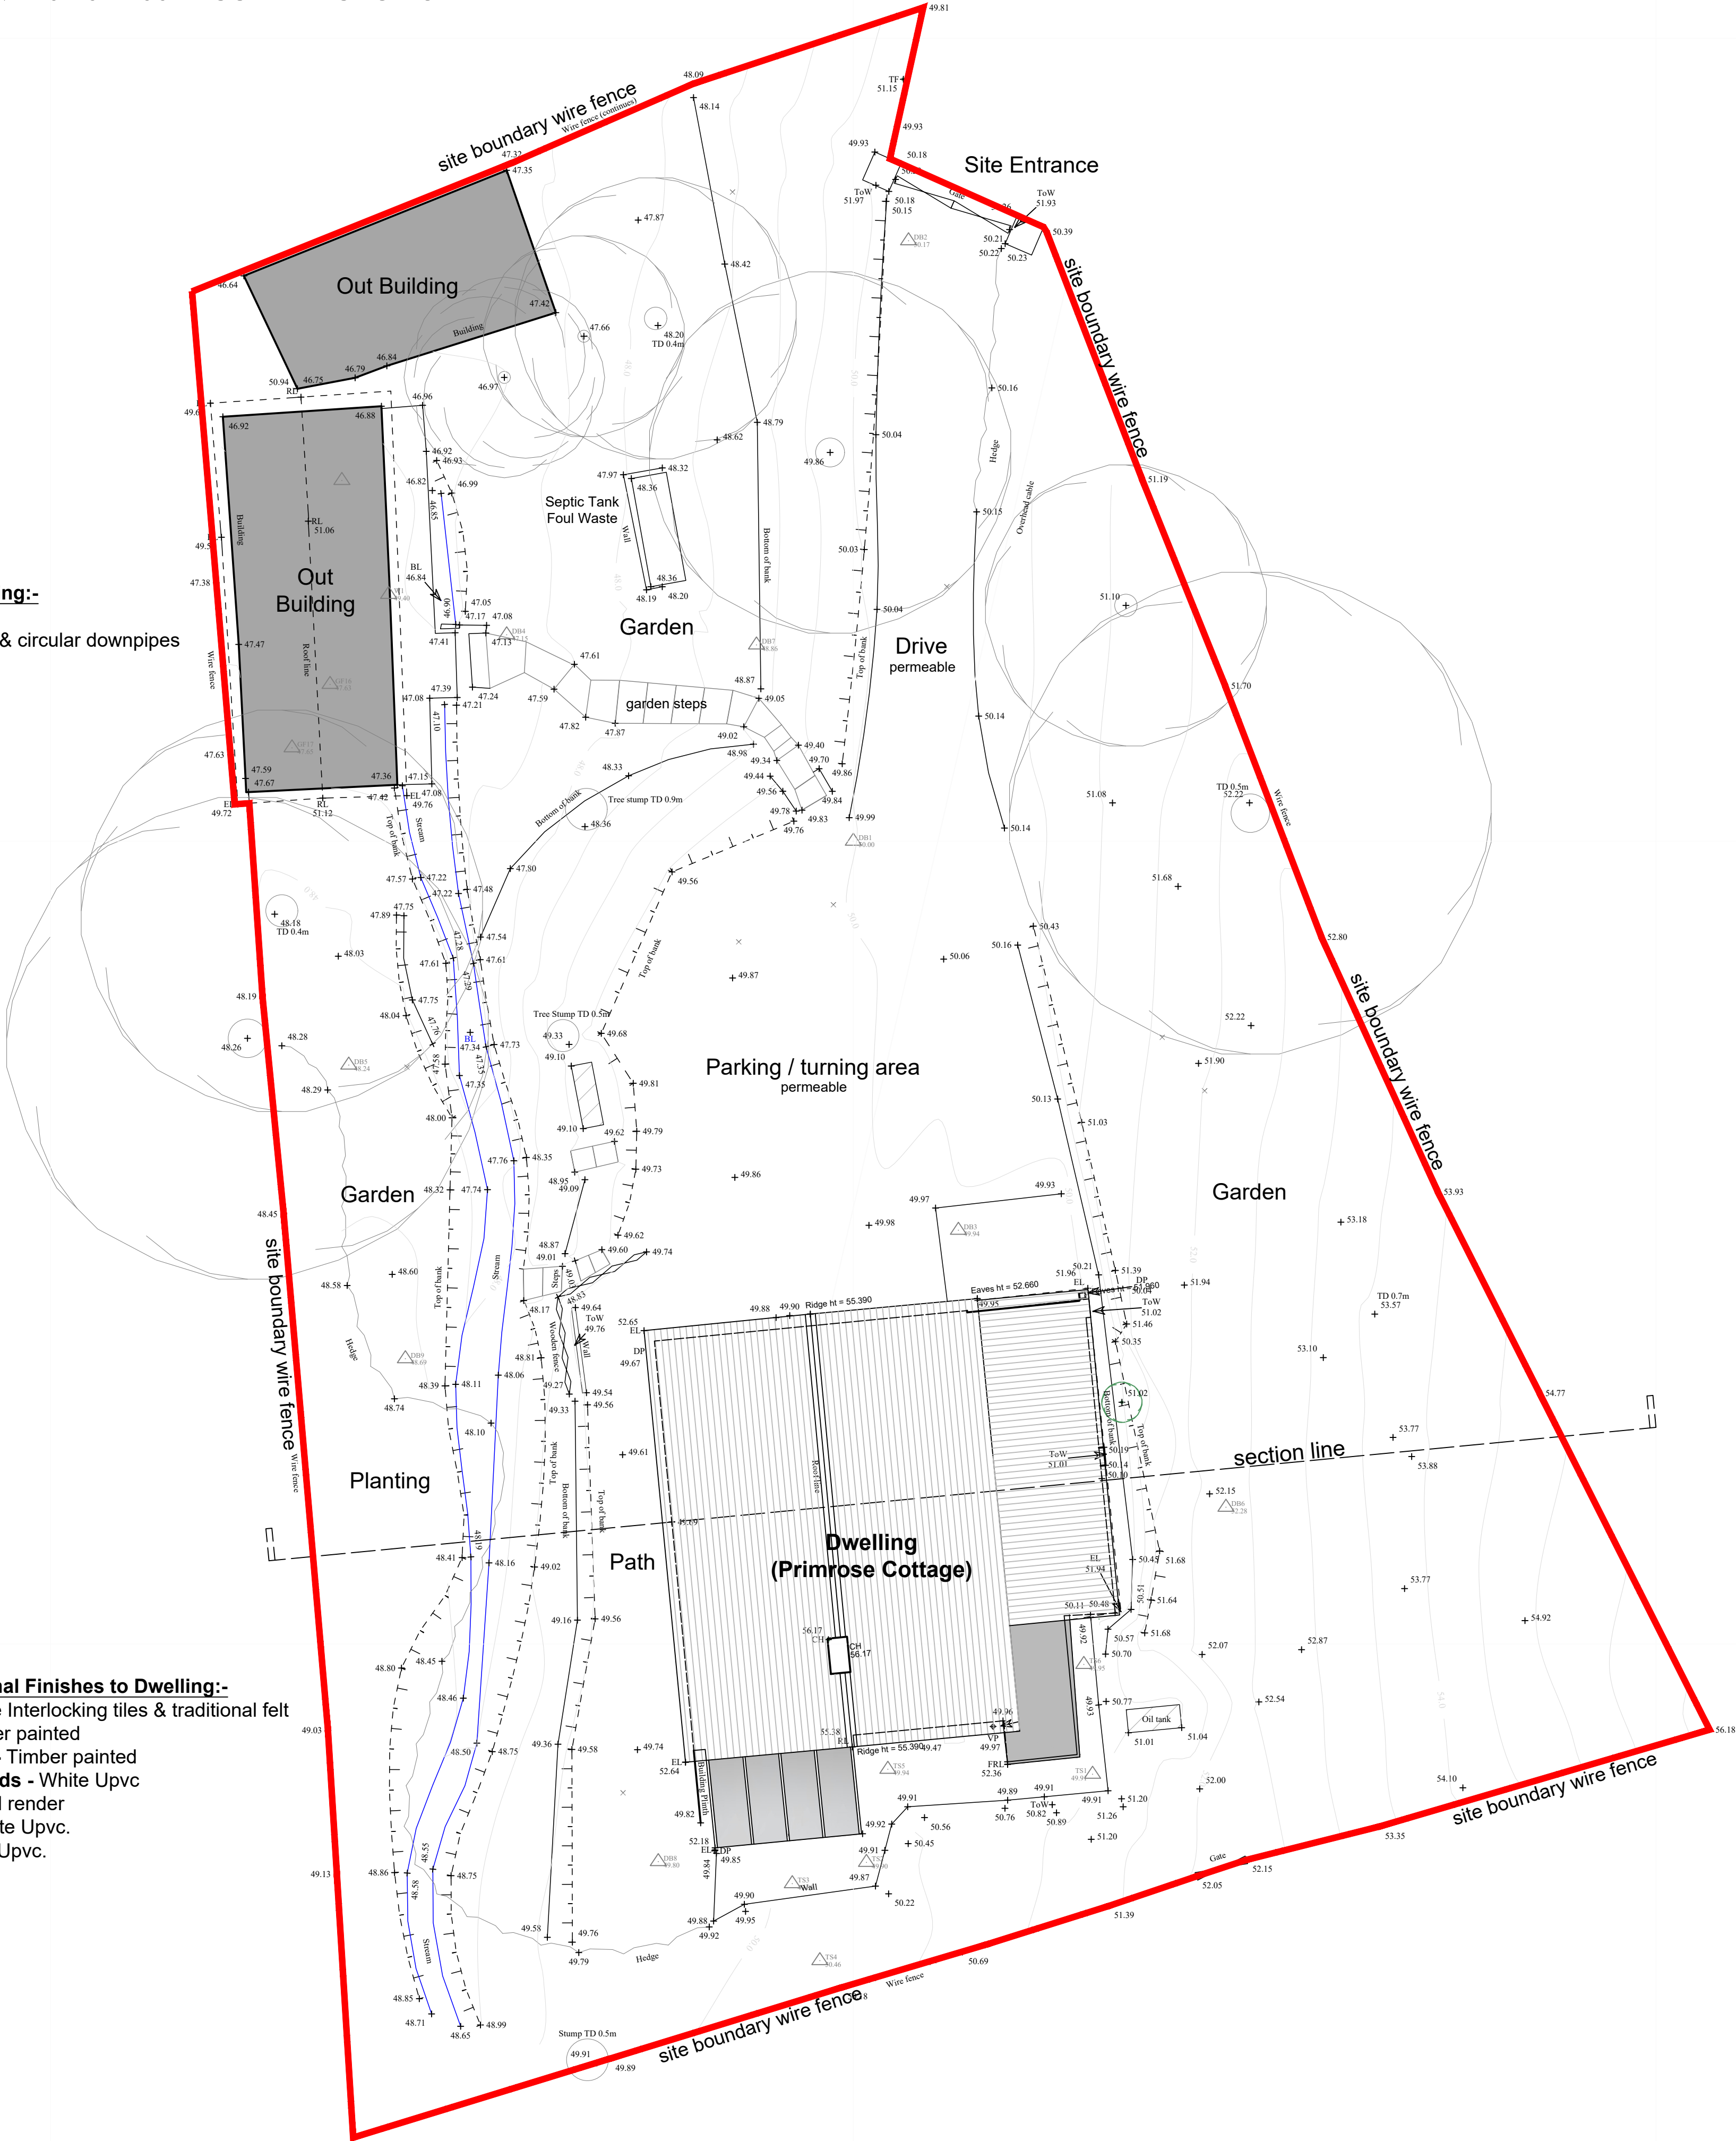

SURVEY (EXISTING) DRAWING FOR PLANNING PURPOSES



6 Scots Close, Churchstow,
Kingsbridge, Devon TQ7 3PB.
Contact: 07835 517387
Email: selenapryce68@gmail.com



© Copyright

Client

Job Title
Resubmission of application
2867/23/HHO for Proposed
Alterations & Extension
at Primrose Cottage,
Aveton Gifford,

Drawing Title

Survey (existing) Drawing:-

Topo Site Plan with Levels

Scale
1:100 @ A1 (1:200 @ A3)

Date
10.02.2024

Drawn by
s.p
Rev.
216.2024.000