

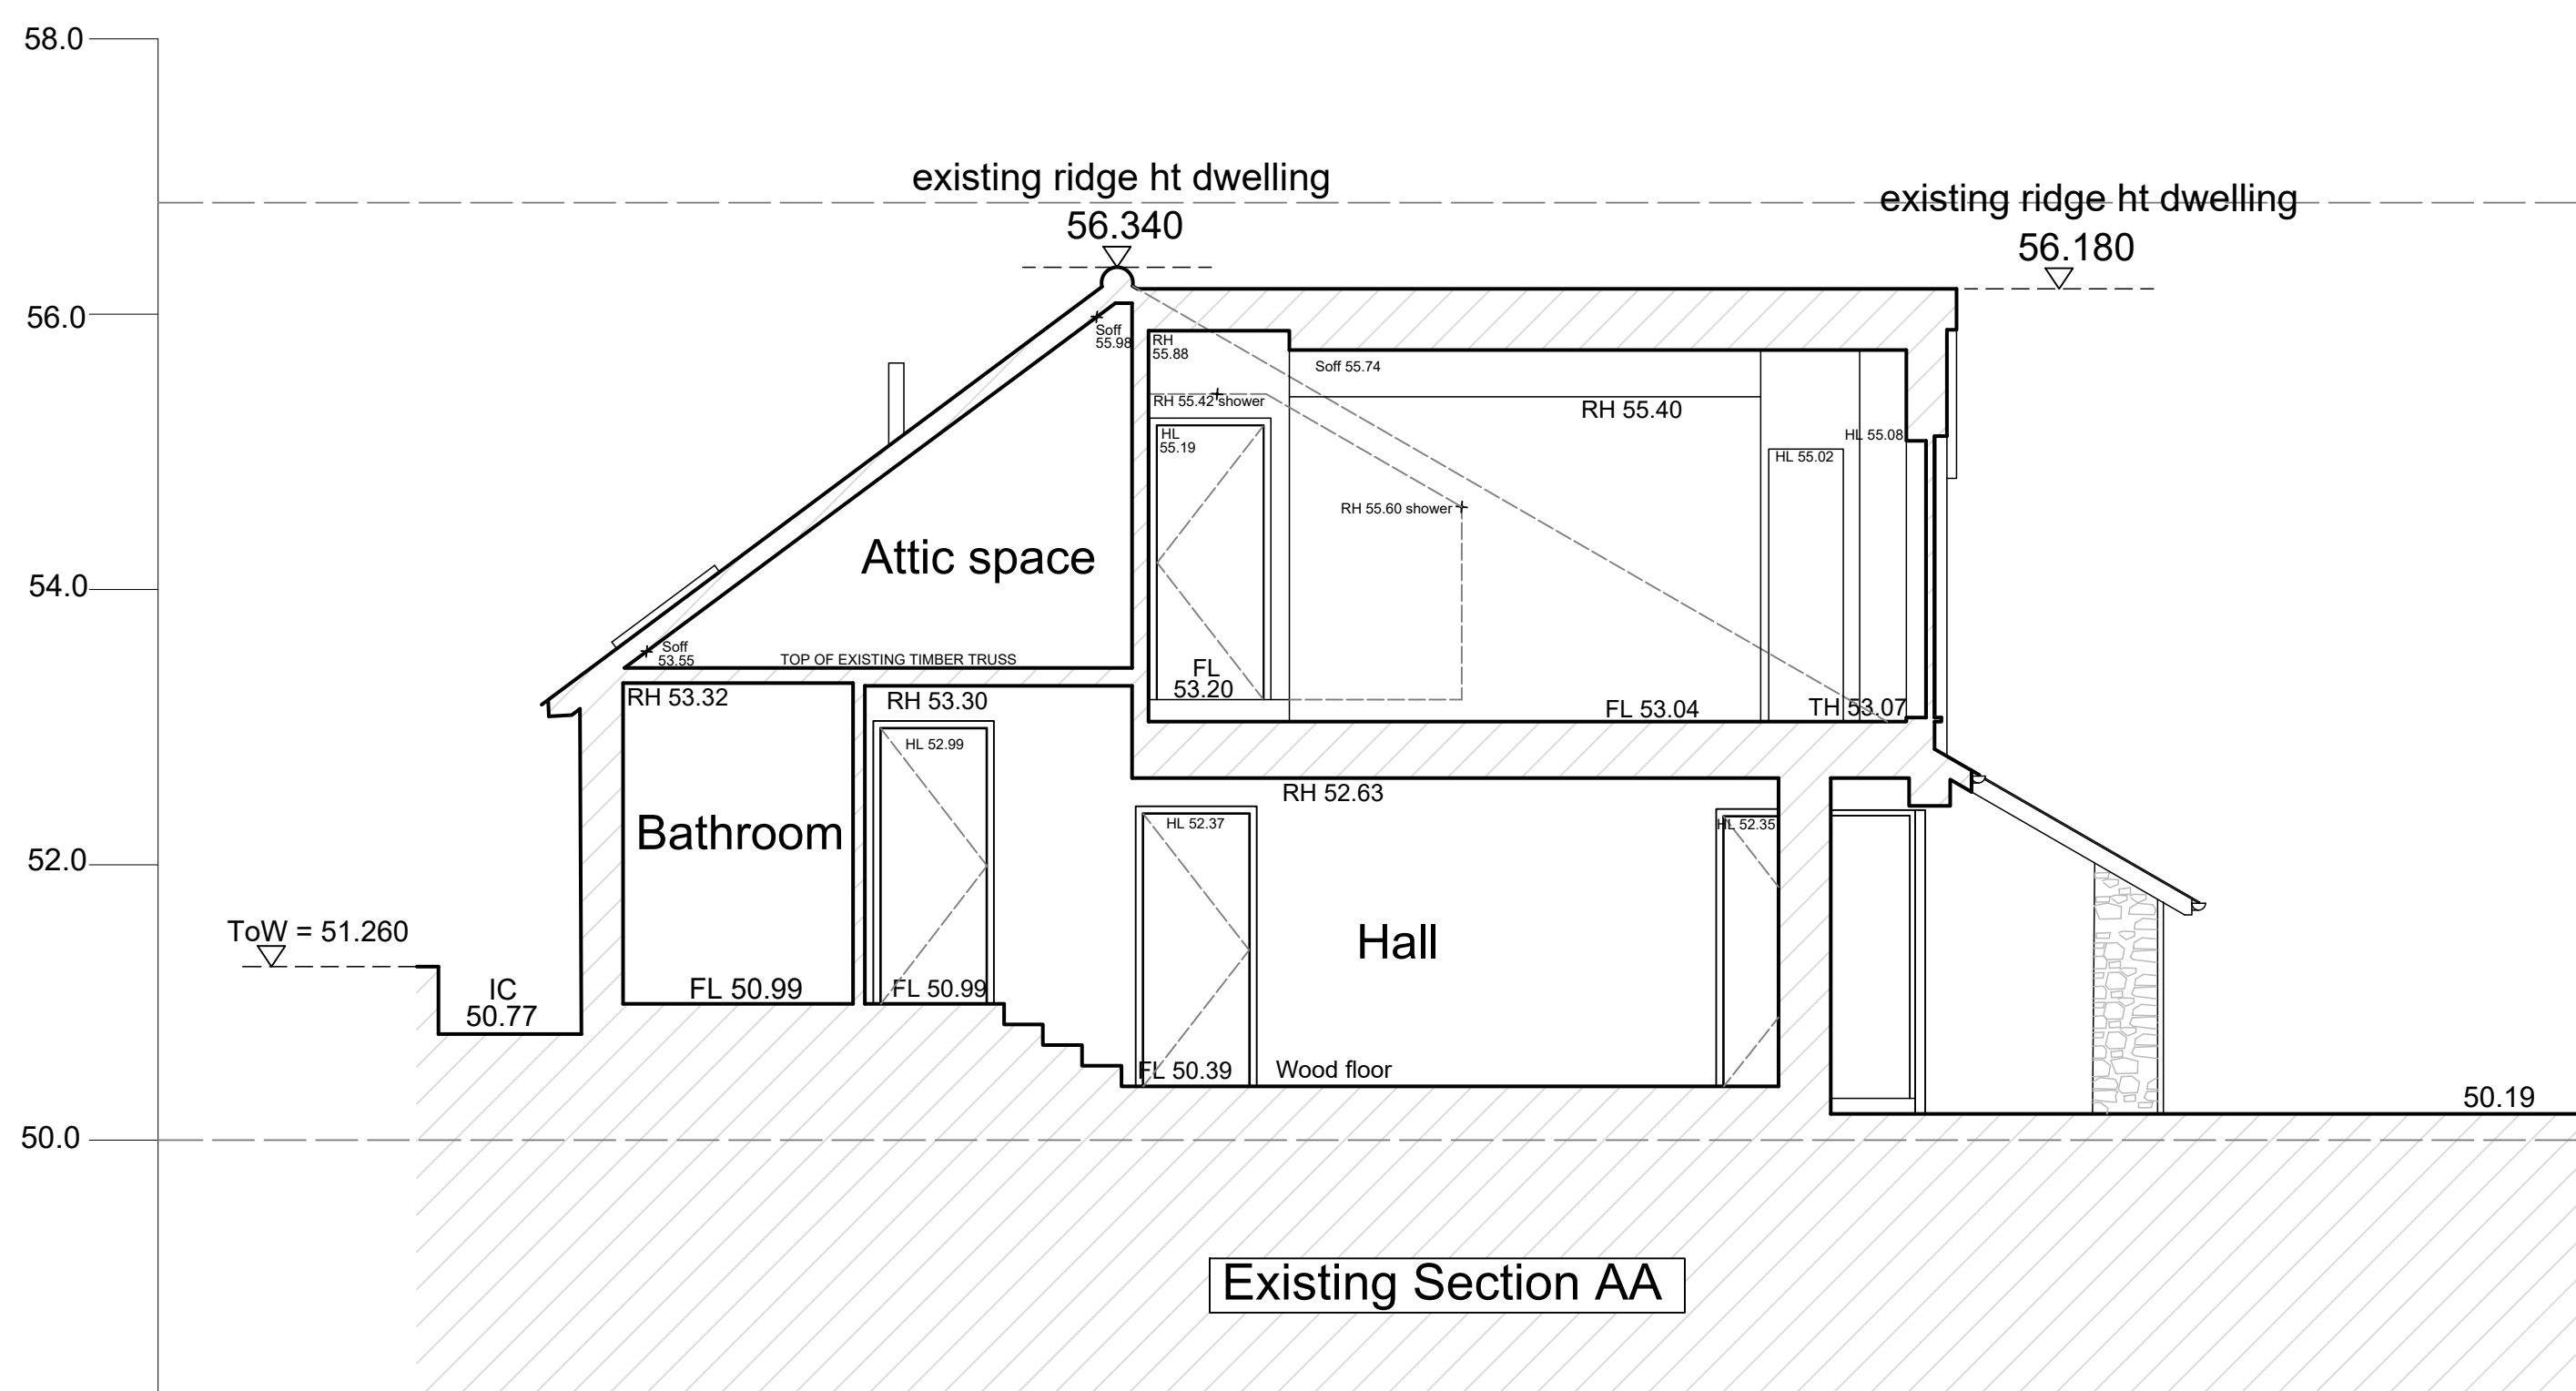
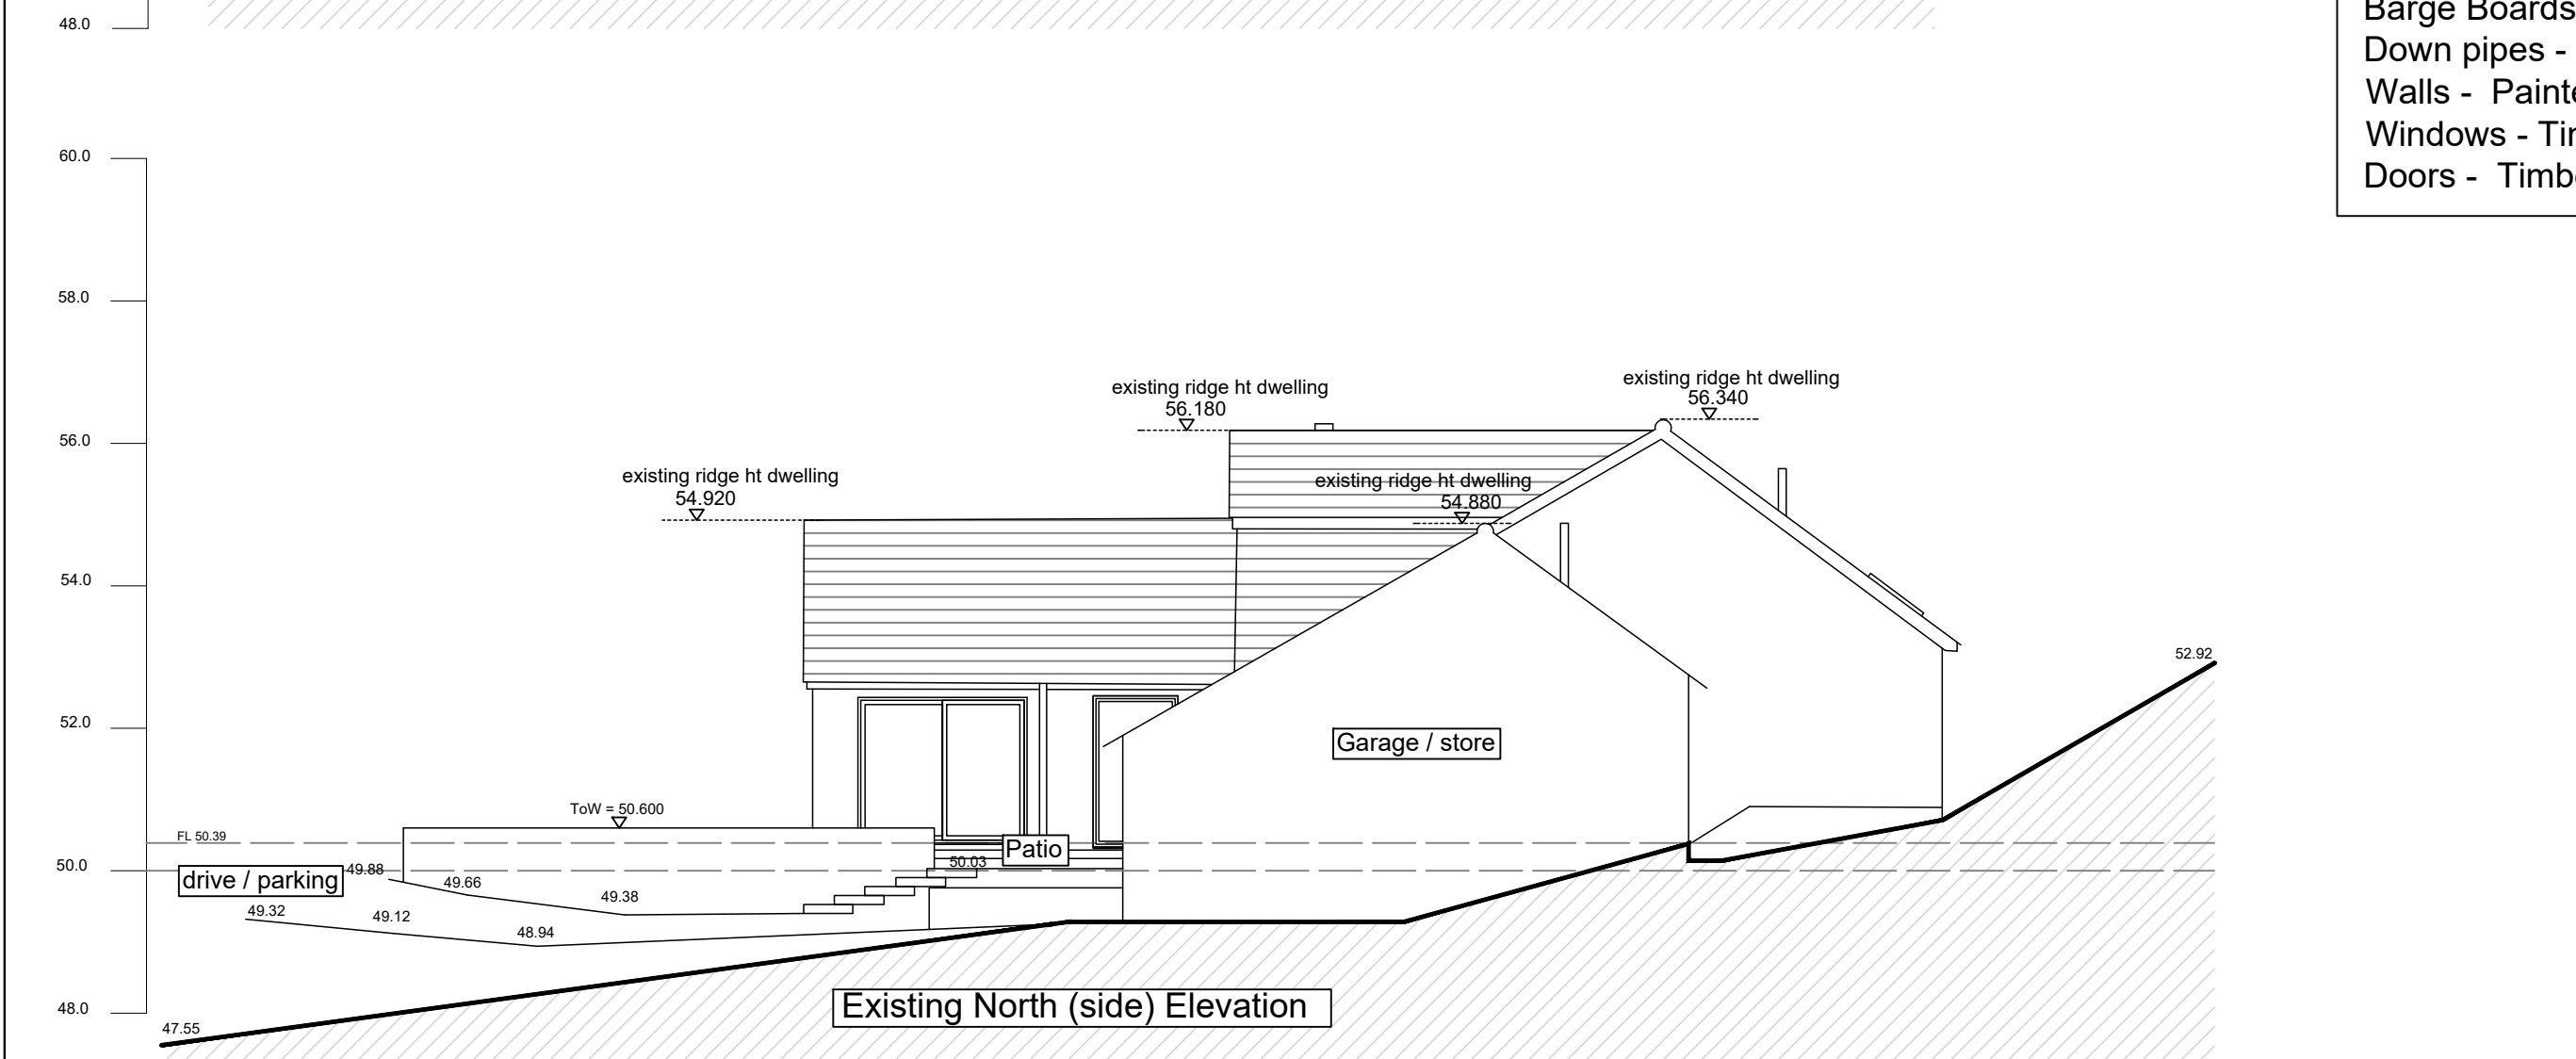
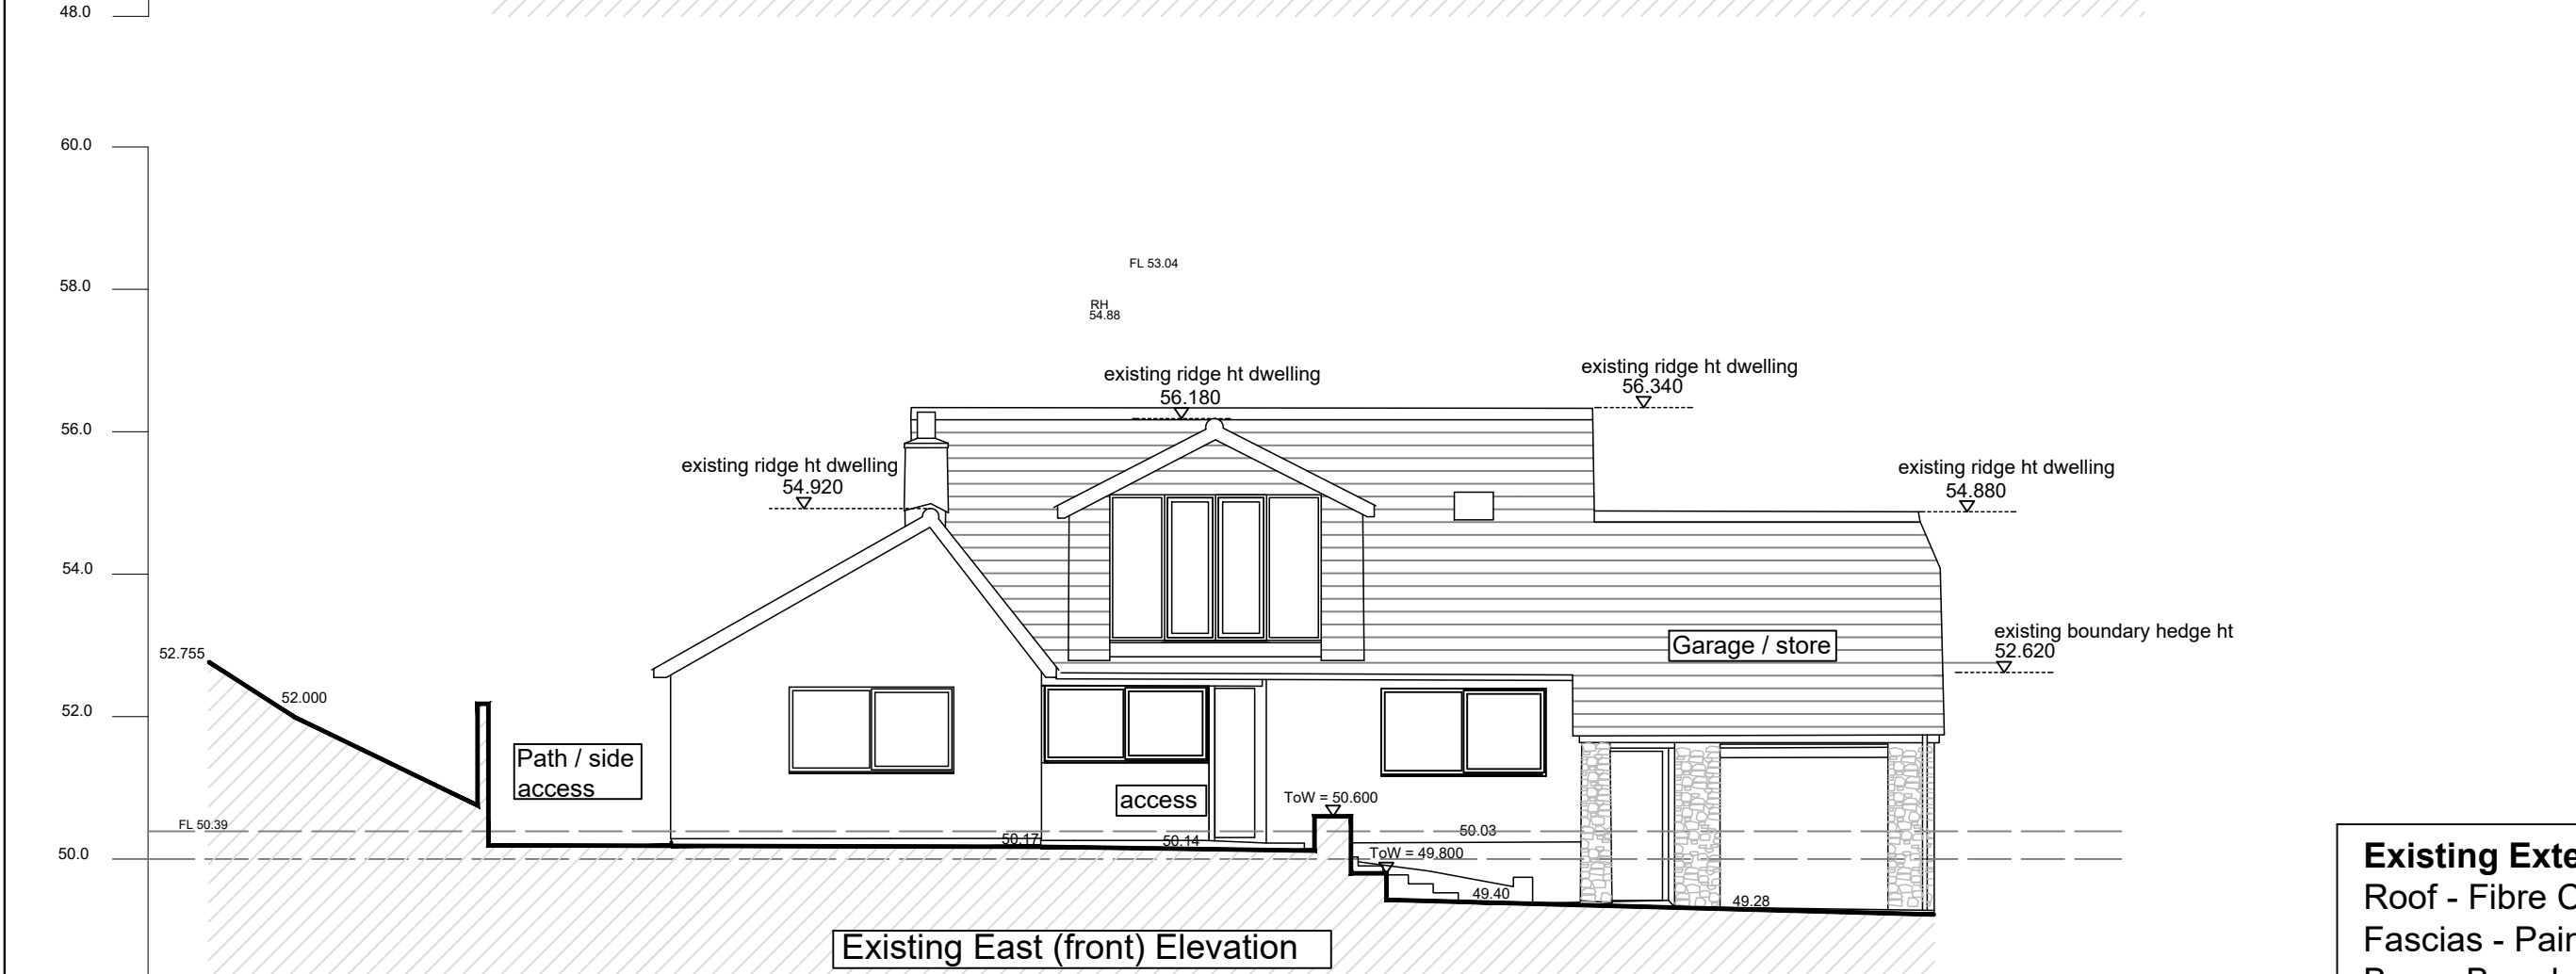
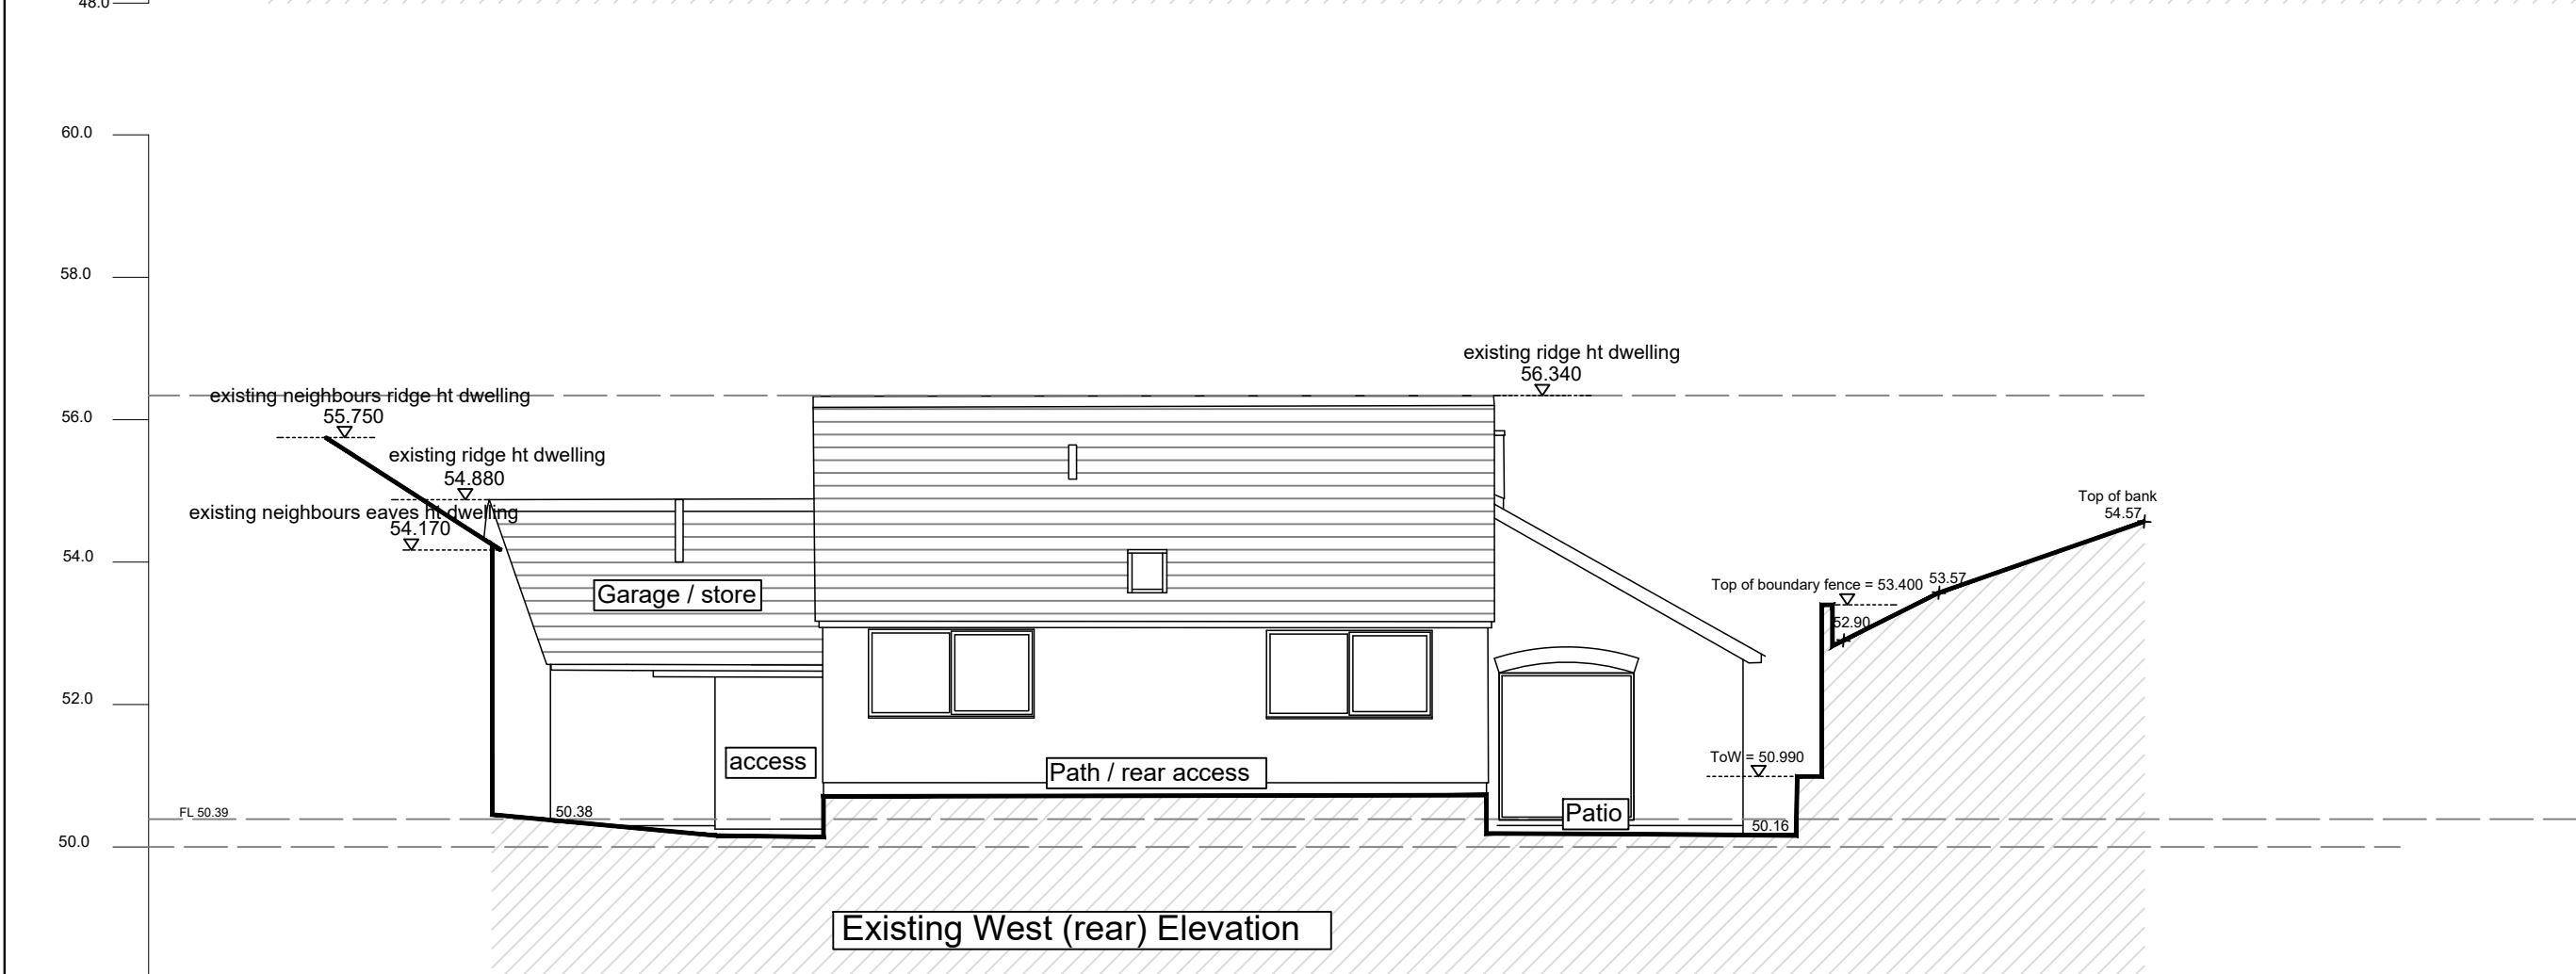


THIS DRAWING IS TO BE READ IN CONJUNCTION  
WITH THE FOLLOWING ADDITIONAL  
INFORMATION:  
Survey (existing) Site Plan with levels 210.2024.000  
Survey (existing) Floor Plans 210.2024.001  
Site Block Plan (existing) 210.2024.004


**NOTE**  
All rights described in Chapter IV of the Copyright, Design  
and Patents Act 1988 have been generally asserted.  
  
Do not scale for construction purposes all dimensions  
should be checked on site before carrying out any scheme  
proposals.

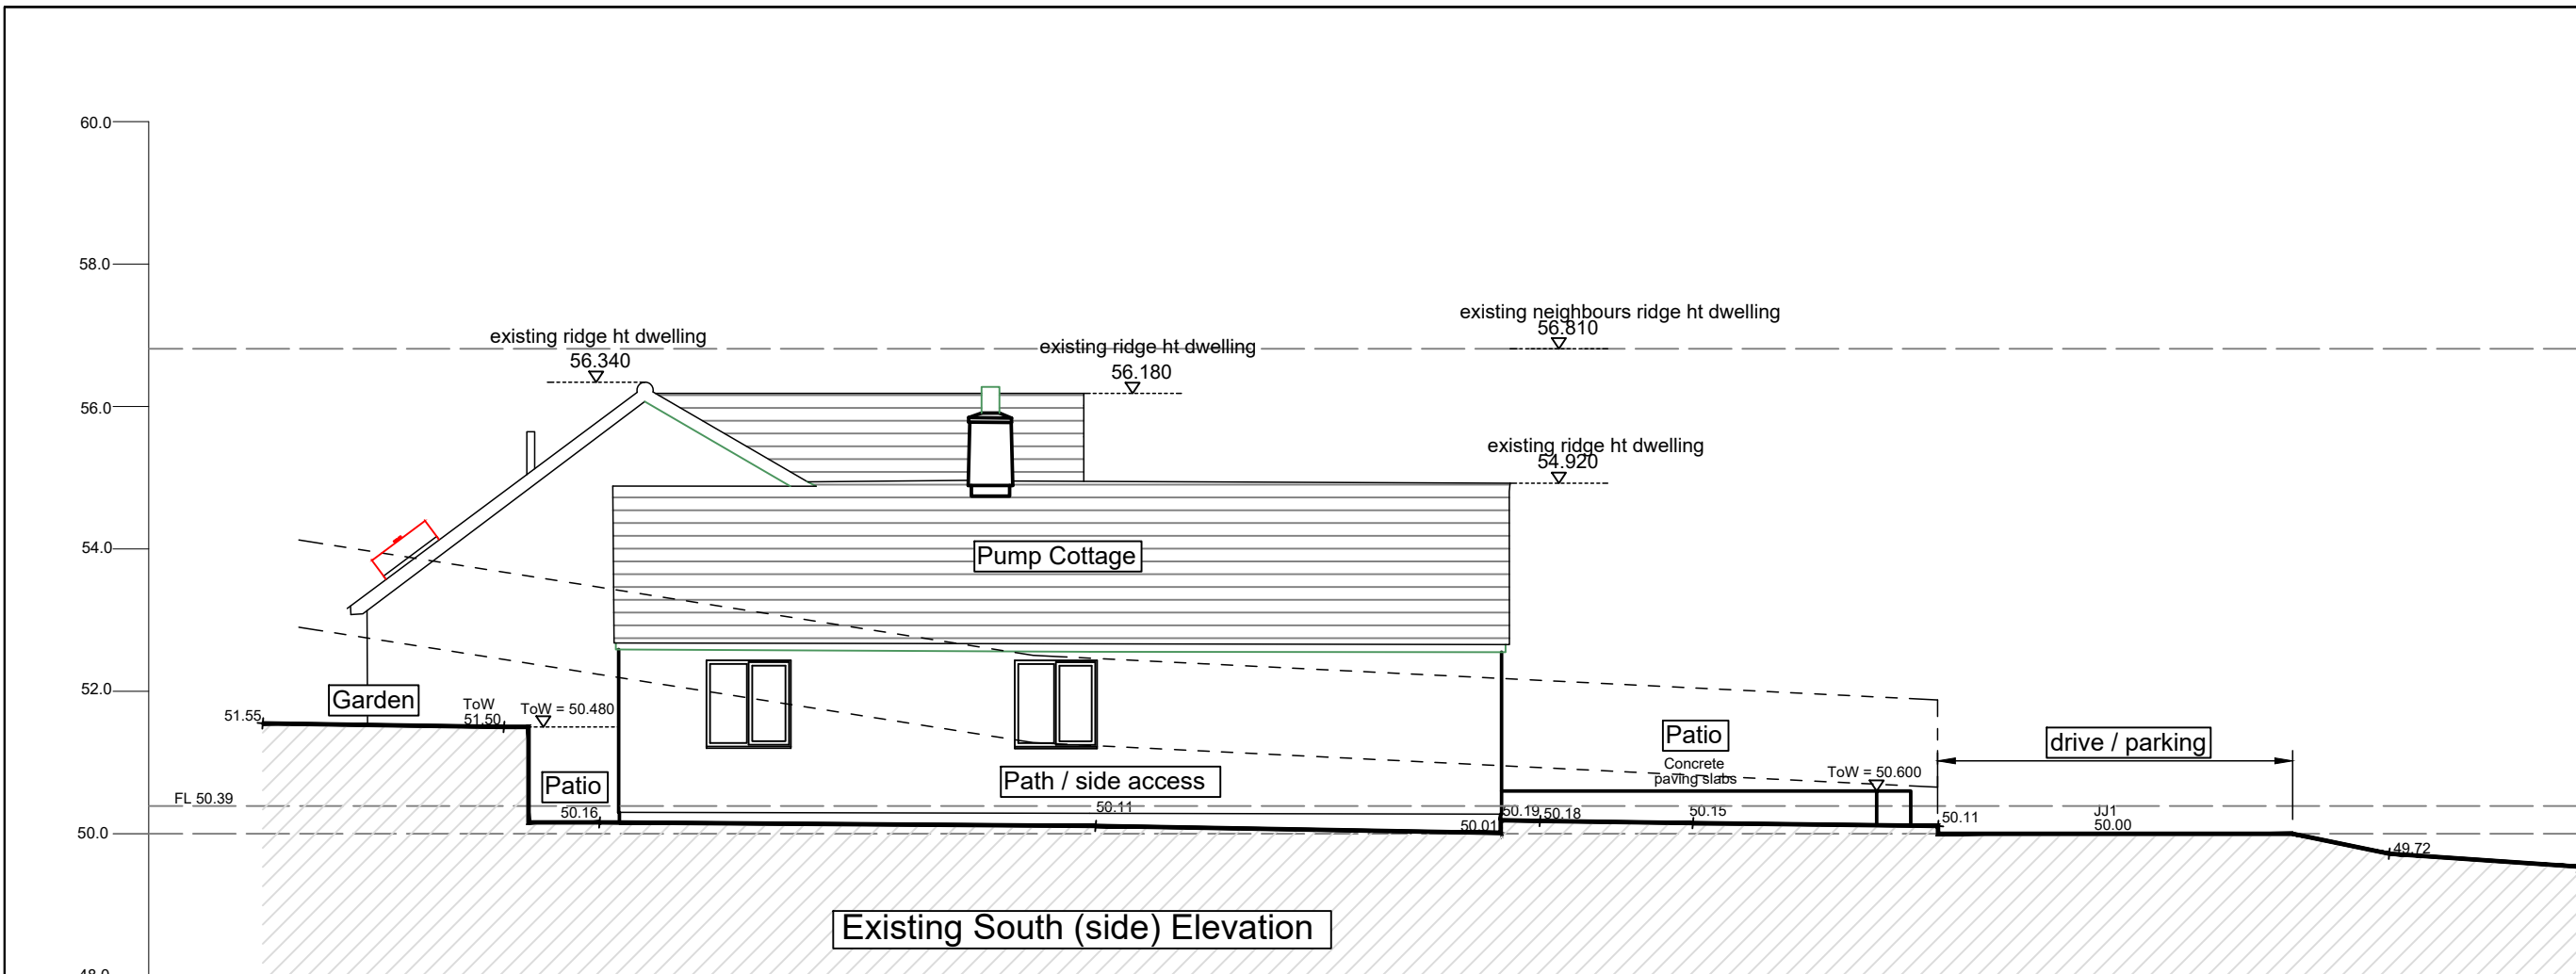

Existing Section AA

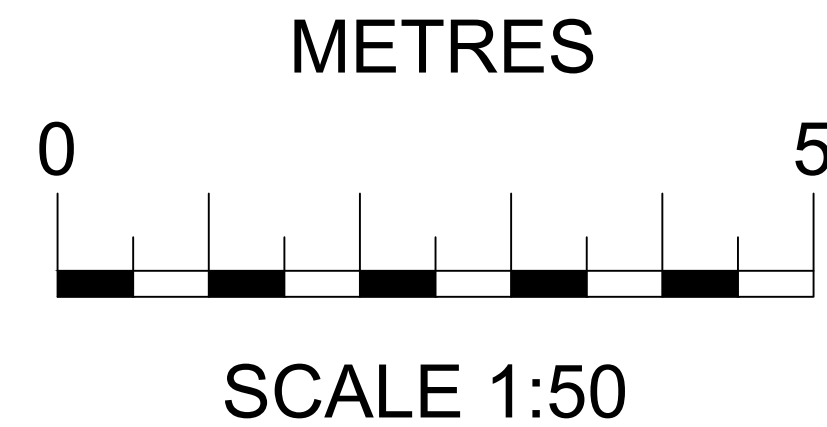

**Existing External Finishes to Dwelling:-**  
Roof - Fibre Cement, Clay ridge tiles  
Fascias - Painted / Stained Timber  
Barge Boards - Painted / Stained Timber  
Down pipes - Black Upvc  
Walls - Painted render & natural stone  
Windows - Timber Painted / Stained  
Doors - Timber Painted / Stained

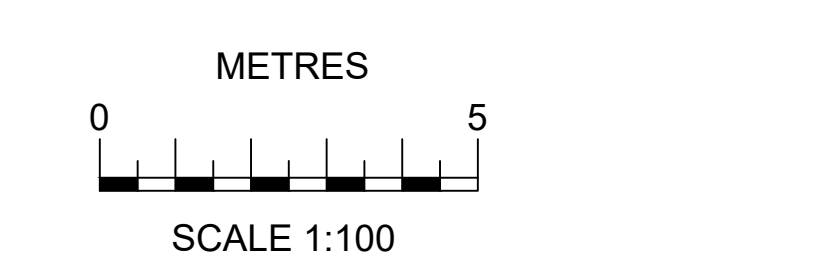



**SELENA  
PRYCE  
DESIGNS**

6 Scotts Close, Churchstow,  
Kingsbridge, Devon TQ7 3RB.  
Contact: 01735 517387  
Email: selenapryce68@gmail.com



**CIAT**  
CHARTERED PRACTICE

**SURVEY DRAWING FOR PLANNING PURPOSES**

© Copyright  
Client:  
  
Job Title:  
Proposed alteration & extension to  
Pump Cottage,  
Dittisham,  
  
Drawing Title:  
Survey Drawing:-  
existing Sectional Elevations  
(North, South, East & West)  
& Section AA.  
  
Scale:  
1:50 & 1:100 @ A1  
Date  
13.07.2024  
Drawn by  
s.p  
Rev.  
210.2024.001