

THIS DRAWING IS TO BE READ IN CONJUNCTION WITH SURVEY DRAWING NO 216.2024.000 - SURVEY SITE LAYOUT PLAN & 216.2024.002 - SURVEY FLOOR PLANS.

NOTE
All rights described in Chapter IV of the Copyright, Design and Patents Act 1988 have been generally asserted.

Do not scale for construction purposes all dimensions should be checked on site before carrying out any scheme proposals.





Existing West (side) Elevation




Existing South (rear) Elevation



Existing East (side) Elevation

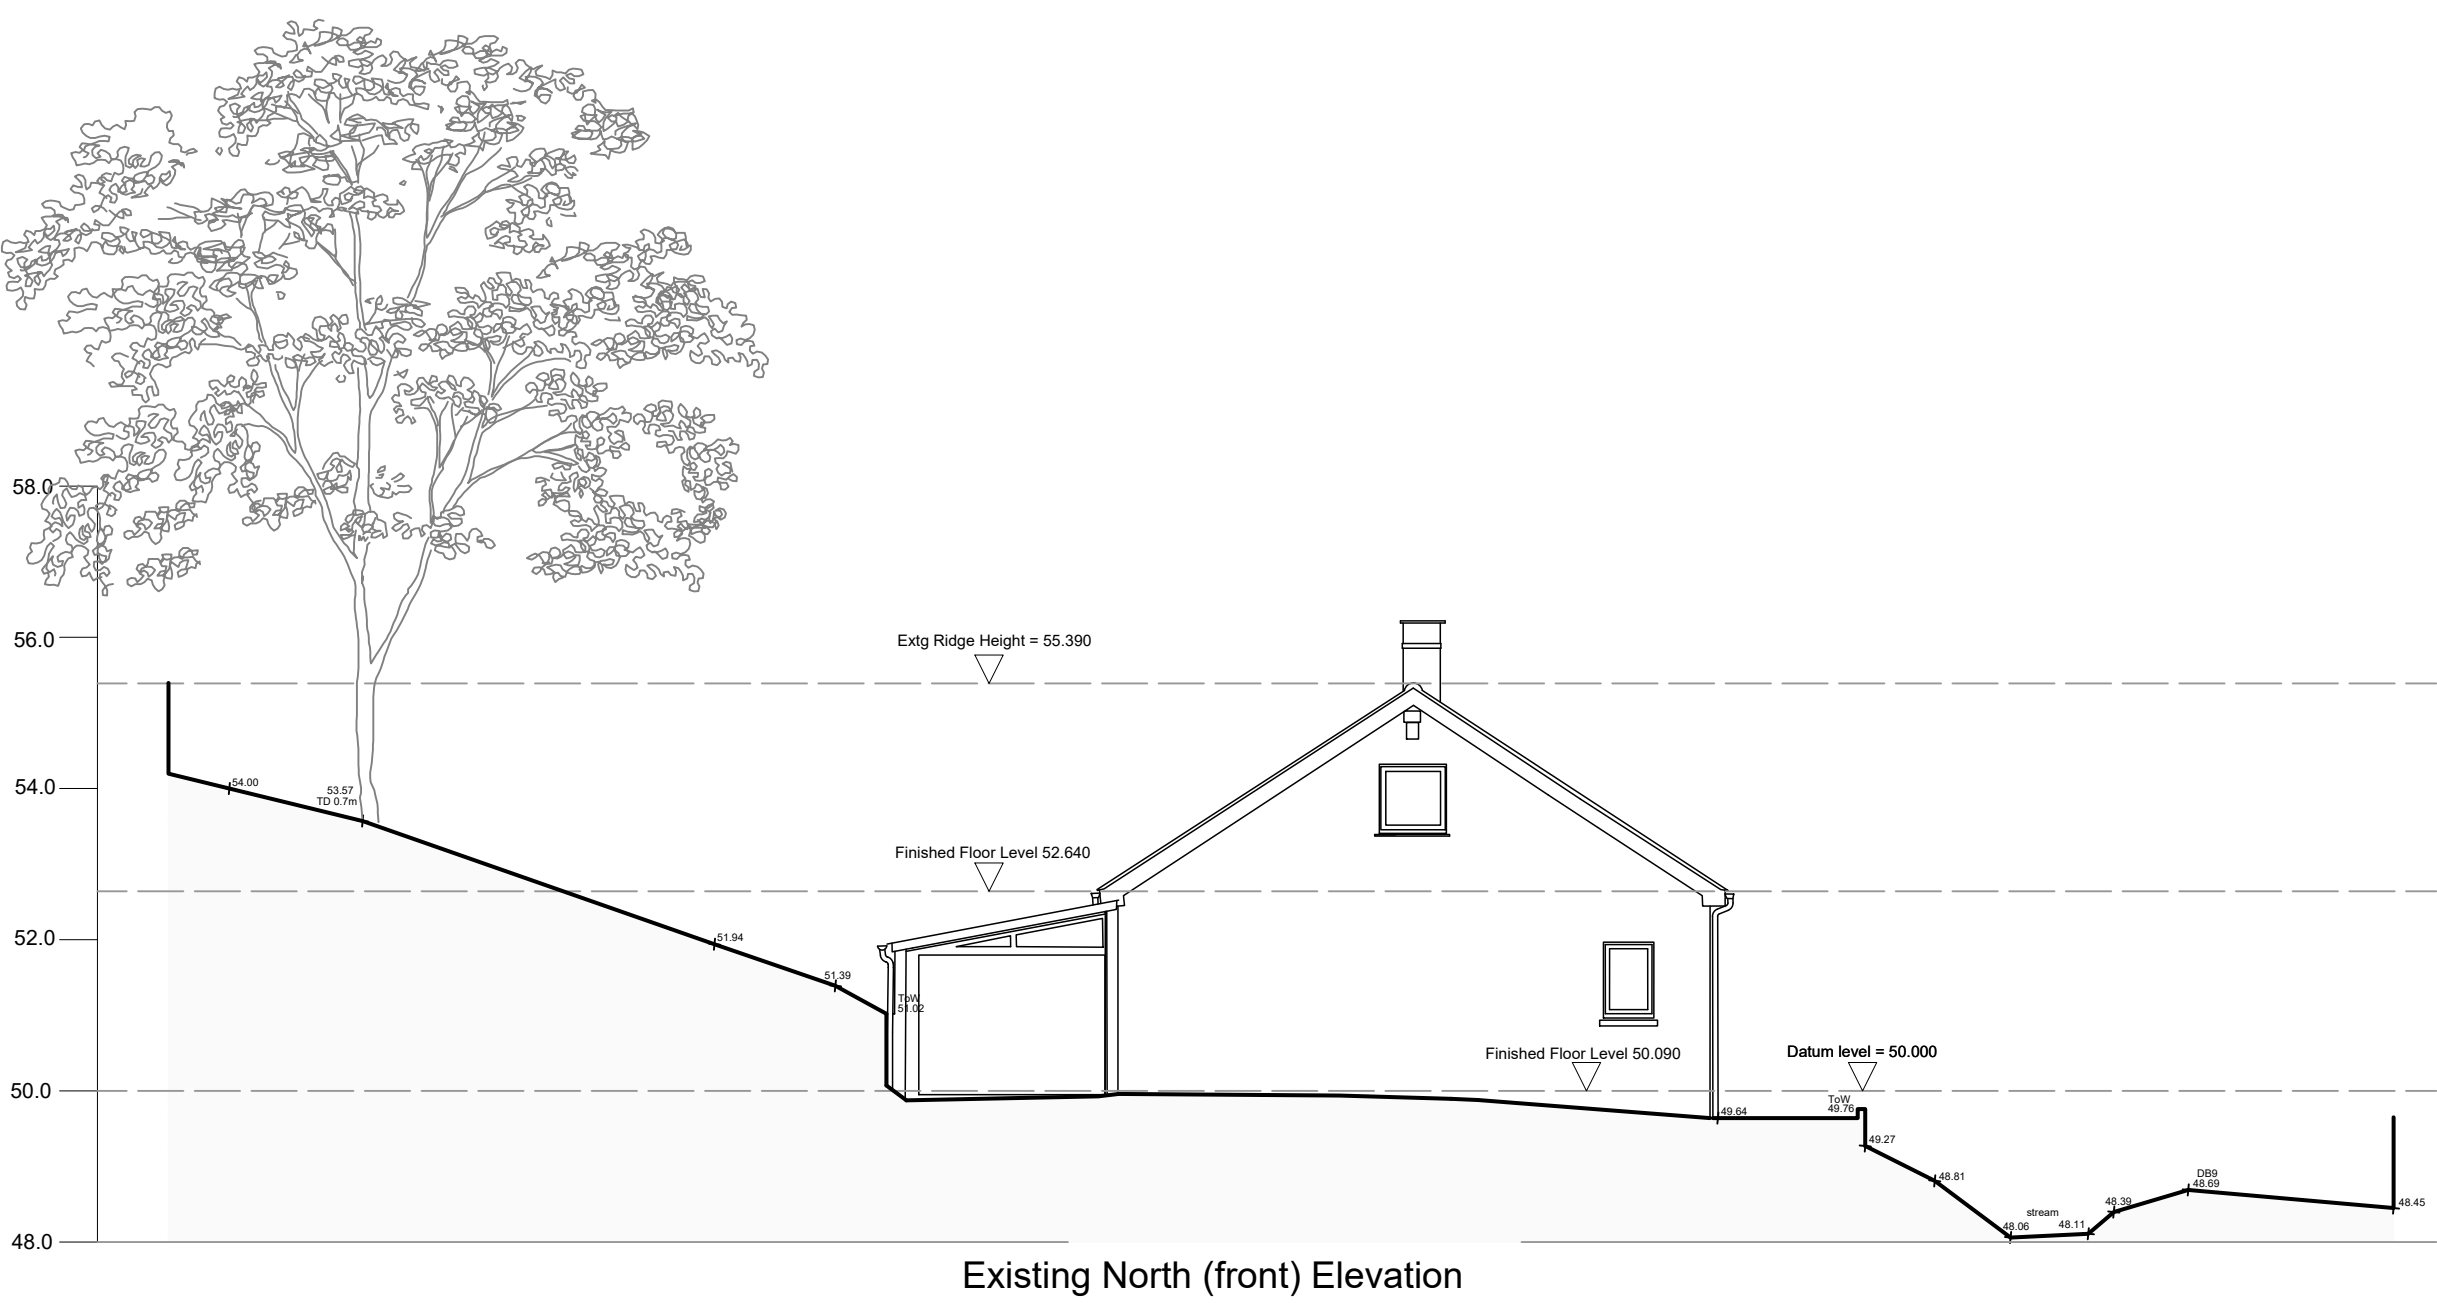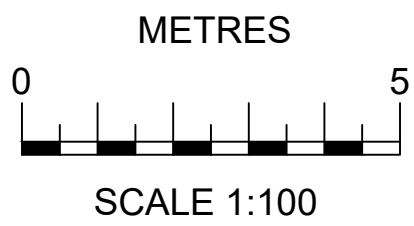


Existing North (front) Elevation

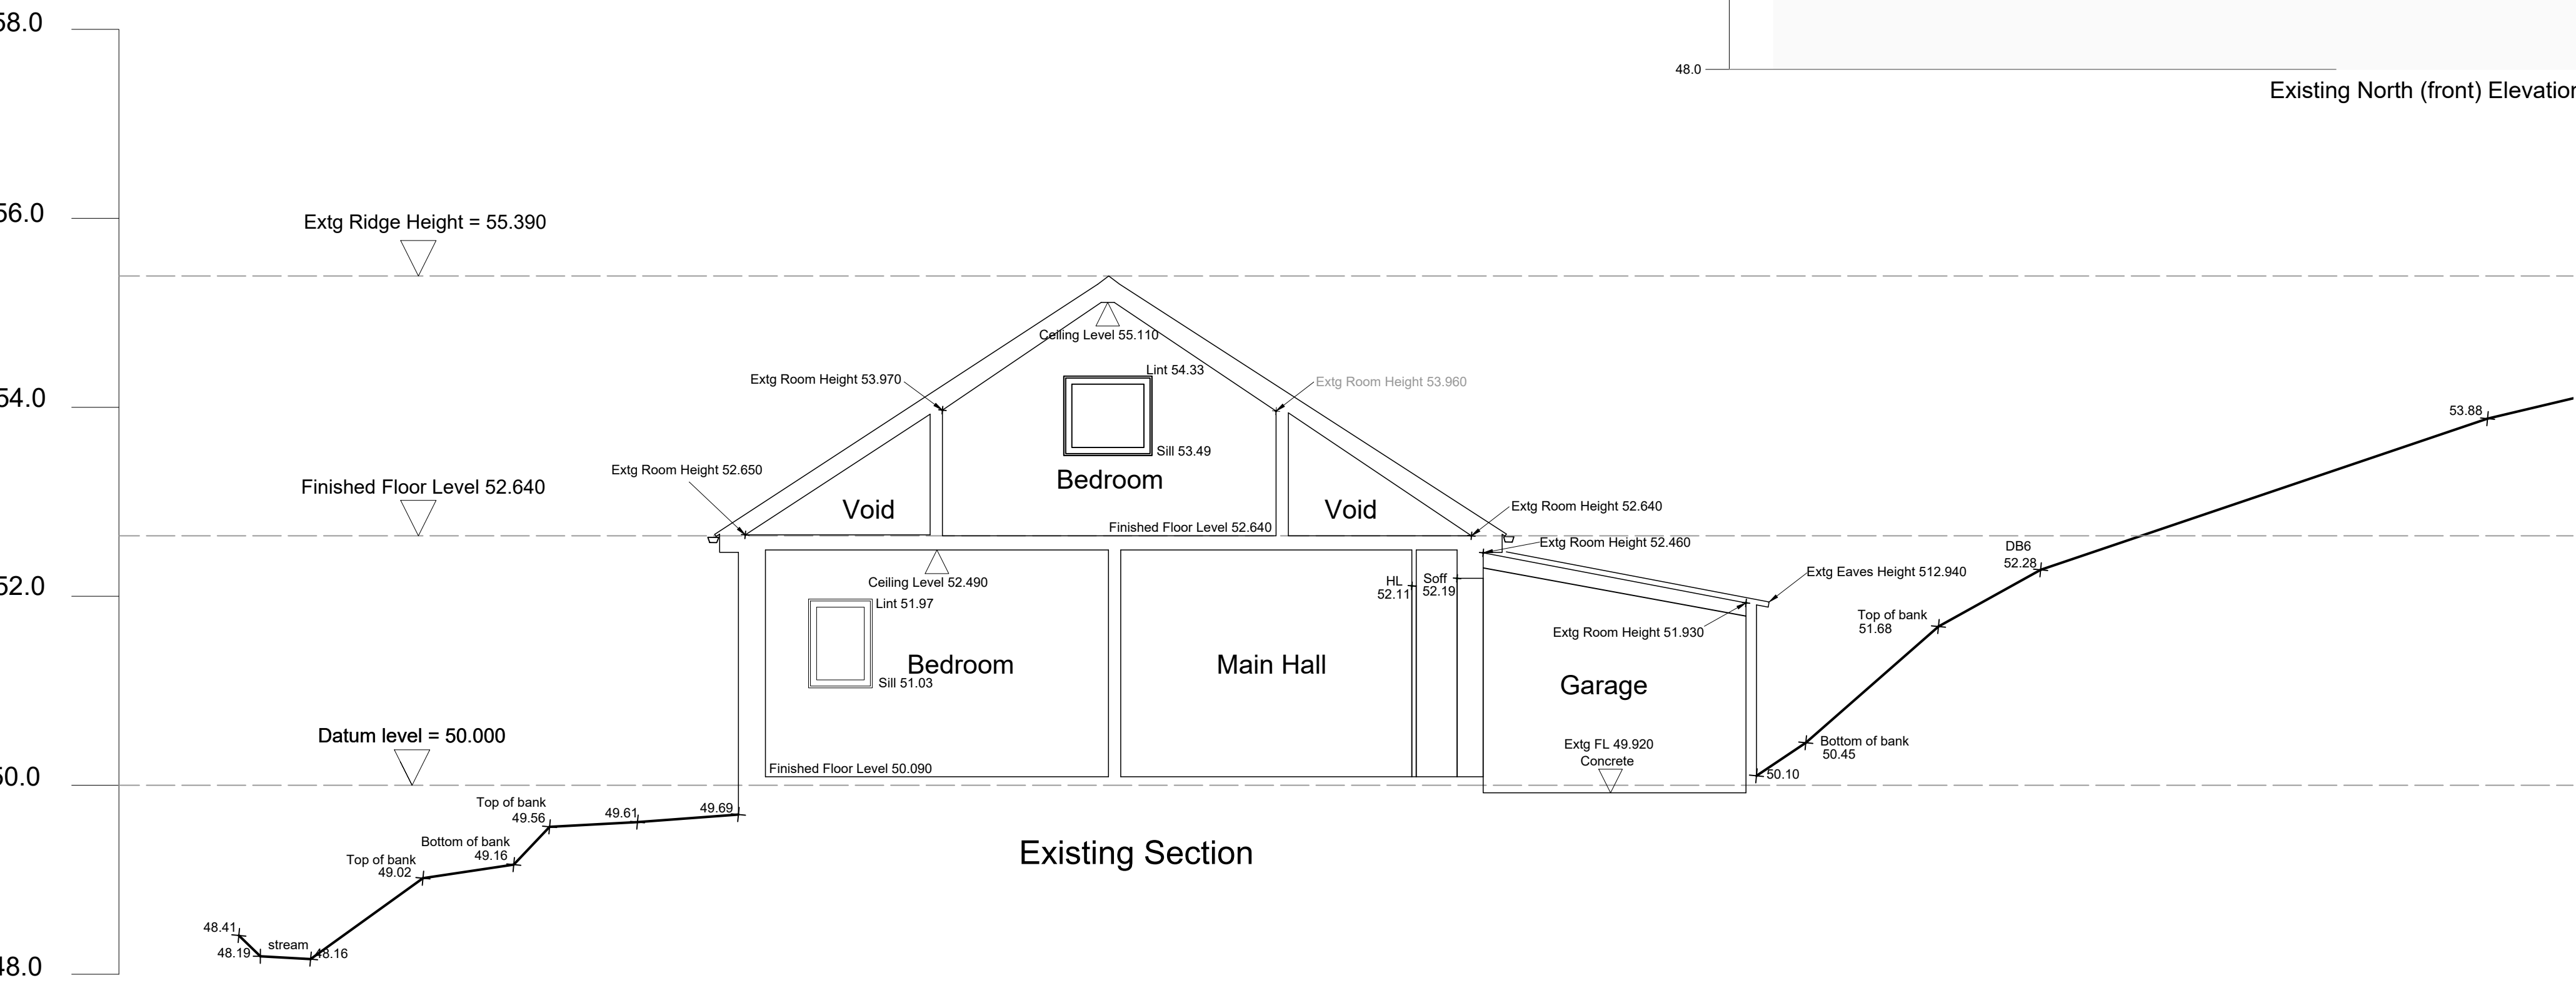

Existing Section

Existing External Finishes to Dwelling:-
Roof - Concrete Interlocking tiles & traditional felt
Fascias - Timber painted
Barge Boards - Timber painted
Rainwater Goods - White Upvc
Walls - Painted render
Windows - White Upvc.
Doors - White Upvc.

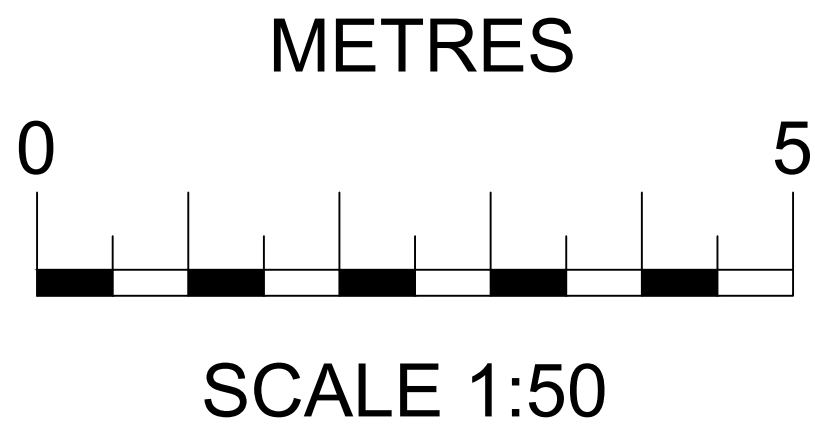

SURVEY (EXISTING) DRAWING FOR PLANNING PURPOSES

SELENA PRYCE DESIGNS
6 Scotts Close, Churchstow, Kingsbridge, Devon TQ7 3RB.
Contact: 07835 517387
Email: selenapryce68@gmail.com

CIAT
CHARTERED PRACTICE

© Copyright
Client

Job Title
Resubmission of application 2867/23/HHO for Proposed Alterations & Extension at Primrose Cottage, Aveton Gifford,

Drawing Title
Survey (existing) Drawing:-

Sectional Elevations

Scale
1:100 & 1:50 @ A1
Date 10.02.2024
Drawn by s.p
Rev.
216.2024.002